

ALL DIMENSIONS ARE APPROXIMATE  
AND SUBJECT TO FURTHER SURVEY.

THIS PLAN HAS BEEN PREPARED BY  
GRAHAM A. BEASLEY, A REGISTERED  
LAND SURVEYOR, UNDER THE SURVEYORS ACT 2002

STAGING	
STAGE 1 - LOTS 101 - 132 INCLUSIVE	
STAGE 2 - LOTS 201 - 217 INCLUSIVE	
STAGE 3 - LOTS 301 - 319 INCLUSIVE	
STAGE 4 - LOTS 401 - 416 INCLUSIVE	
STAGE 5 - LOTS 501 - 528 INCLUSIVE	
STAGE 6 - LOTS 601 - 624 INCLUSIVE	
STAGE 7 - LOTS 701 - 727 INCLUSIVE	

REDUCTION RATIO 1:1000 DATUM:- AHD CONTOUR INTERVAL:- 1m ORIGIN:- :- R.L.	SURVEY		AMENDMENTS	BY	DATE
	DESIGN	G.B.			
	DRAWN	L.M.			
	CHECK'D	G.B.			
DATE OF PLAN:- DECEMBER 2006					

 **RYGATE & WEST**  
(ULLADULLA) ABN 21 643 068 850  
CONSULTING SURVEYORS, PLANNERS,  
ROAD & DRAINAGE ENGINEERS

P.O. BOX 107, ULLADULLA N.S.W. 2539 DX 5534  
266 GREEN STREET PH 02 44542137 FAX 02 44552916  
email - rygate@shoalhaven.net.au mail@rygateandwest.com.au

HAZCORP PTY. LIMITED


SHOWING ROAD DETAIL FOR PROPOSED SUBDIVISION OF  
LOT 4 D.P.1087106 & LOT 1 D.P.1087105

# NARRAWALLE

CITY OF SHOALHAVEN


REF. No. U 11550E		
11550E SHT2.DWG		ISSUE A
SHEET	1	OF 8 SHEETS



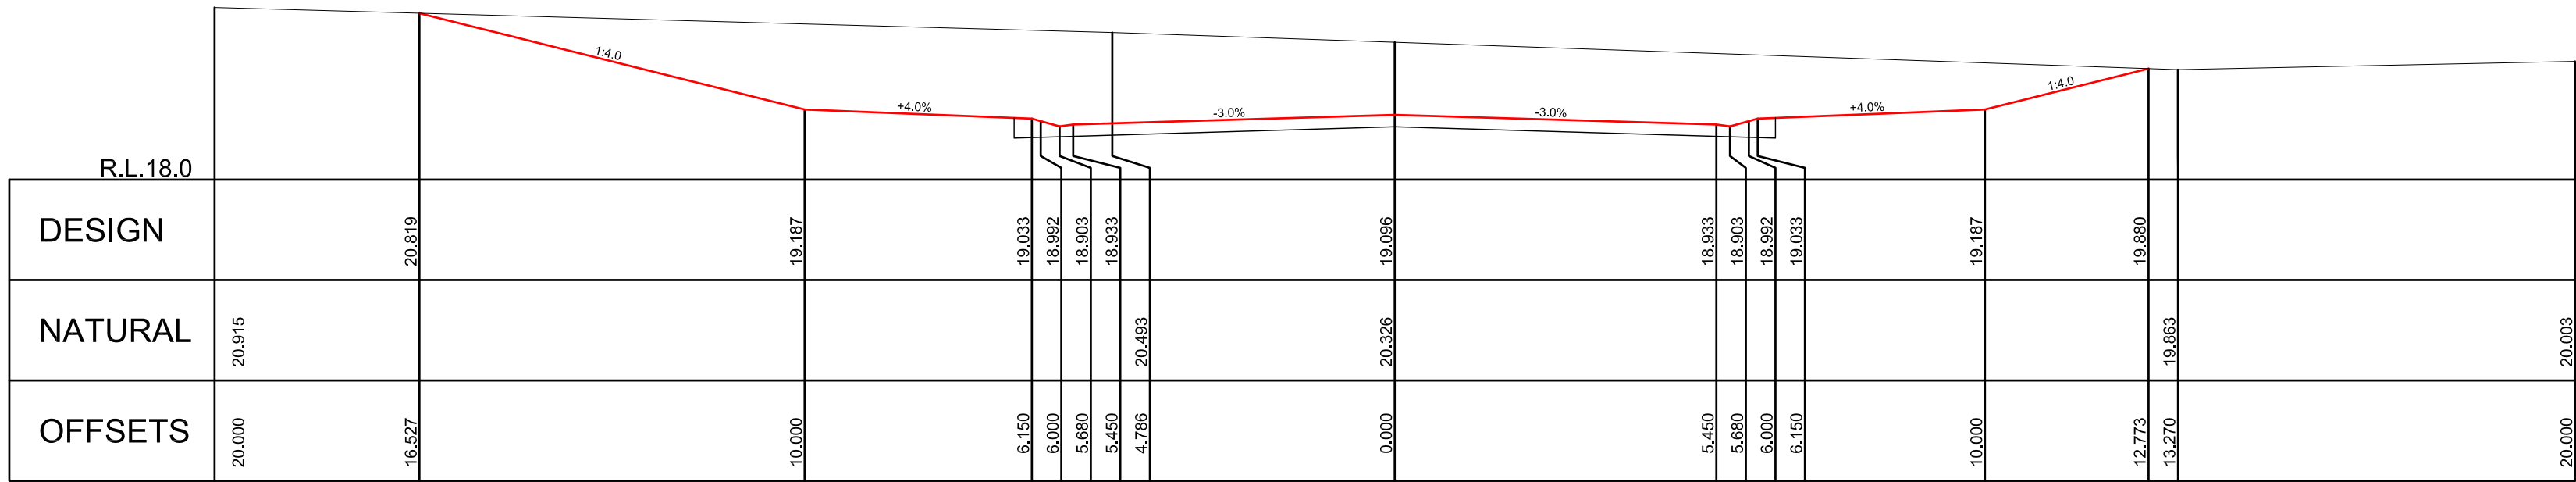

Scale Horizontal 1:100 Vertical 1:100

CH.150.000  
TYPICAL CROSS SECTION

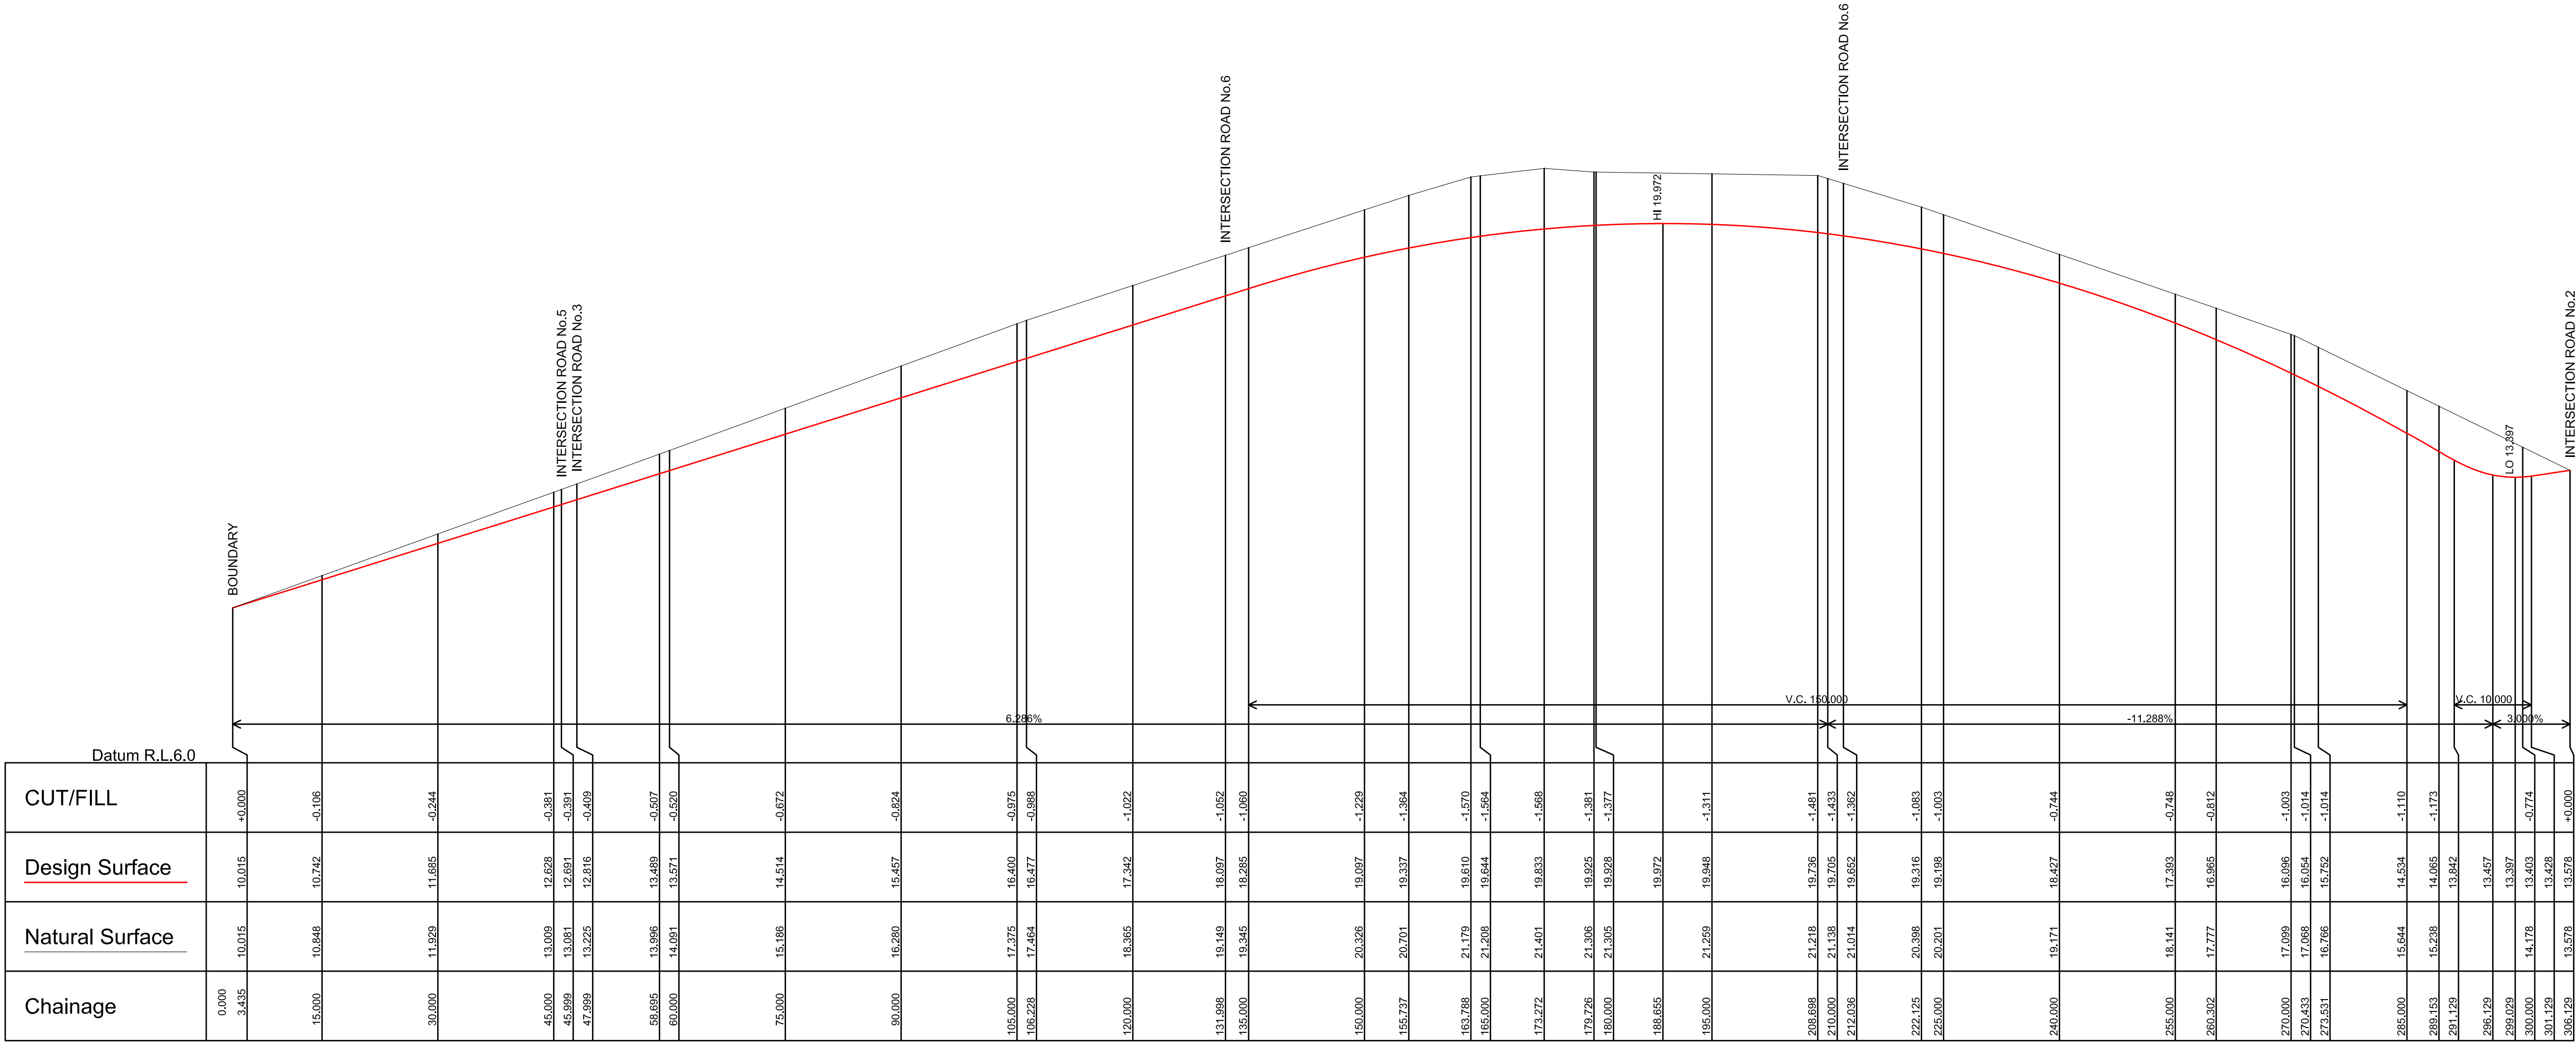

Scale Horizontal 1:500 Vertical 1:100

LONGITUDINAL SECTION

REDUCTION RATIO AS SHOWN DATUM:- A.H.D. CONTOUR INTERVAL:-  ORIGIN:- :- R.L.  DATE OF PLAN:- 12/05/2005	SURVEY	S.T.	AMENDMENTS			BY	DATE
	DESIGN	G.B.					
	DRAWN	L.M.					
	CHECK'D	G.B.					



**RYGATE & WEST**

(ULLADULLA) ABN 21 643 068 850

CONSULTING SURVEYORS, PLANNERS,  
ROAD & DRAINAGE ENGINEERS

P.O. BOX 107, ULLADULLA N.S.W. 2539 DX 5534  
266 GREEN STREET PH 02 44542137 FAX 02 44552916  
email - rygate@shoalhaven.net.au

**HAZCORP PTY. LIMITED**

LONGITUDINAL SECTION & TYPICAL CROSS SECTION OF PROPOSED ROAD No.1

NARRAWALLEE

CITY OF SHOALHAVEN




REF. No. U11550E

U11550E ROAD 1.DWG


SHEET

2


OF 8 SHEETS

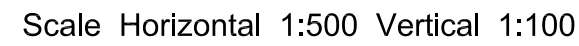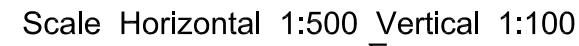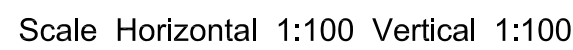


REF. No. U11550E		
U11550E ROAD 2		
SHEET	3	OF 8 SHEETS

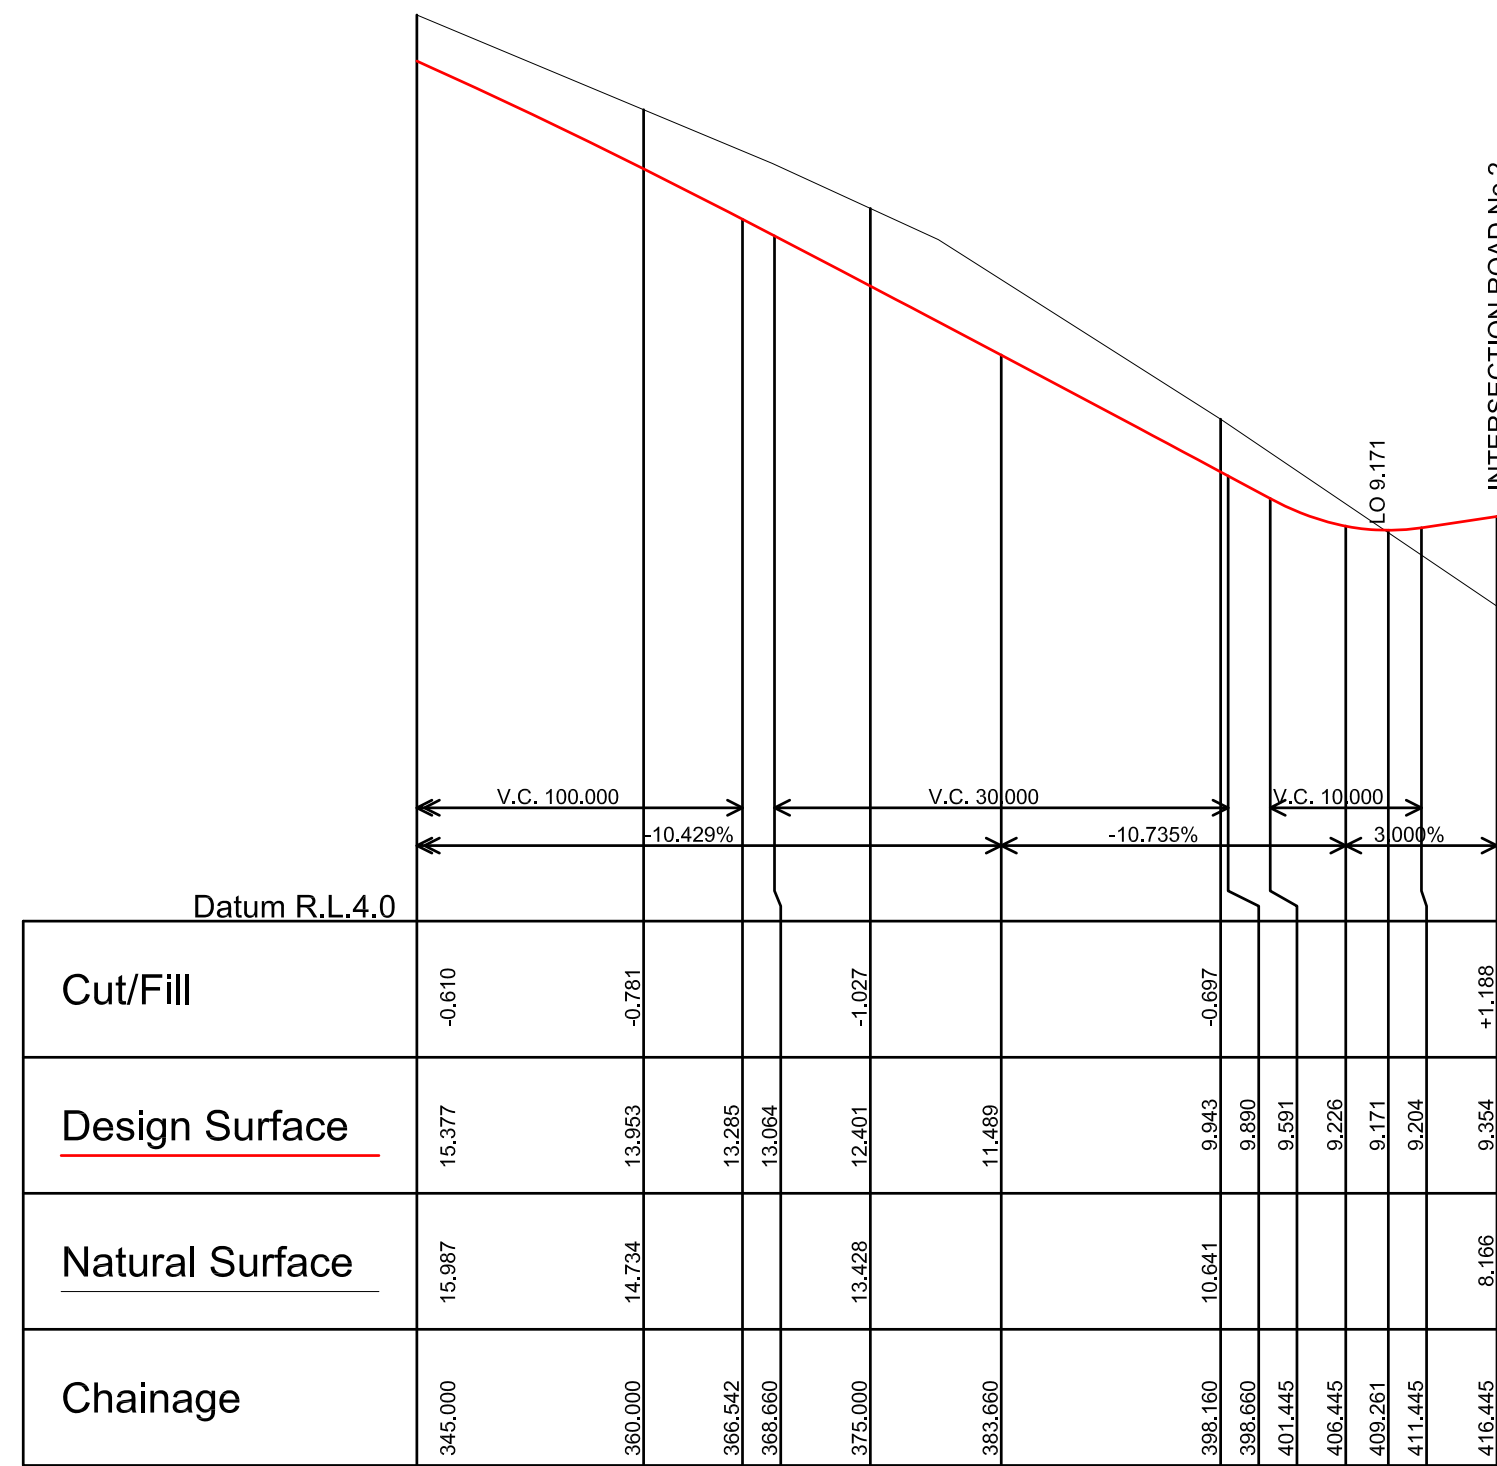

Scale Horizontal 1:500 Vertical 1:100

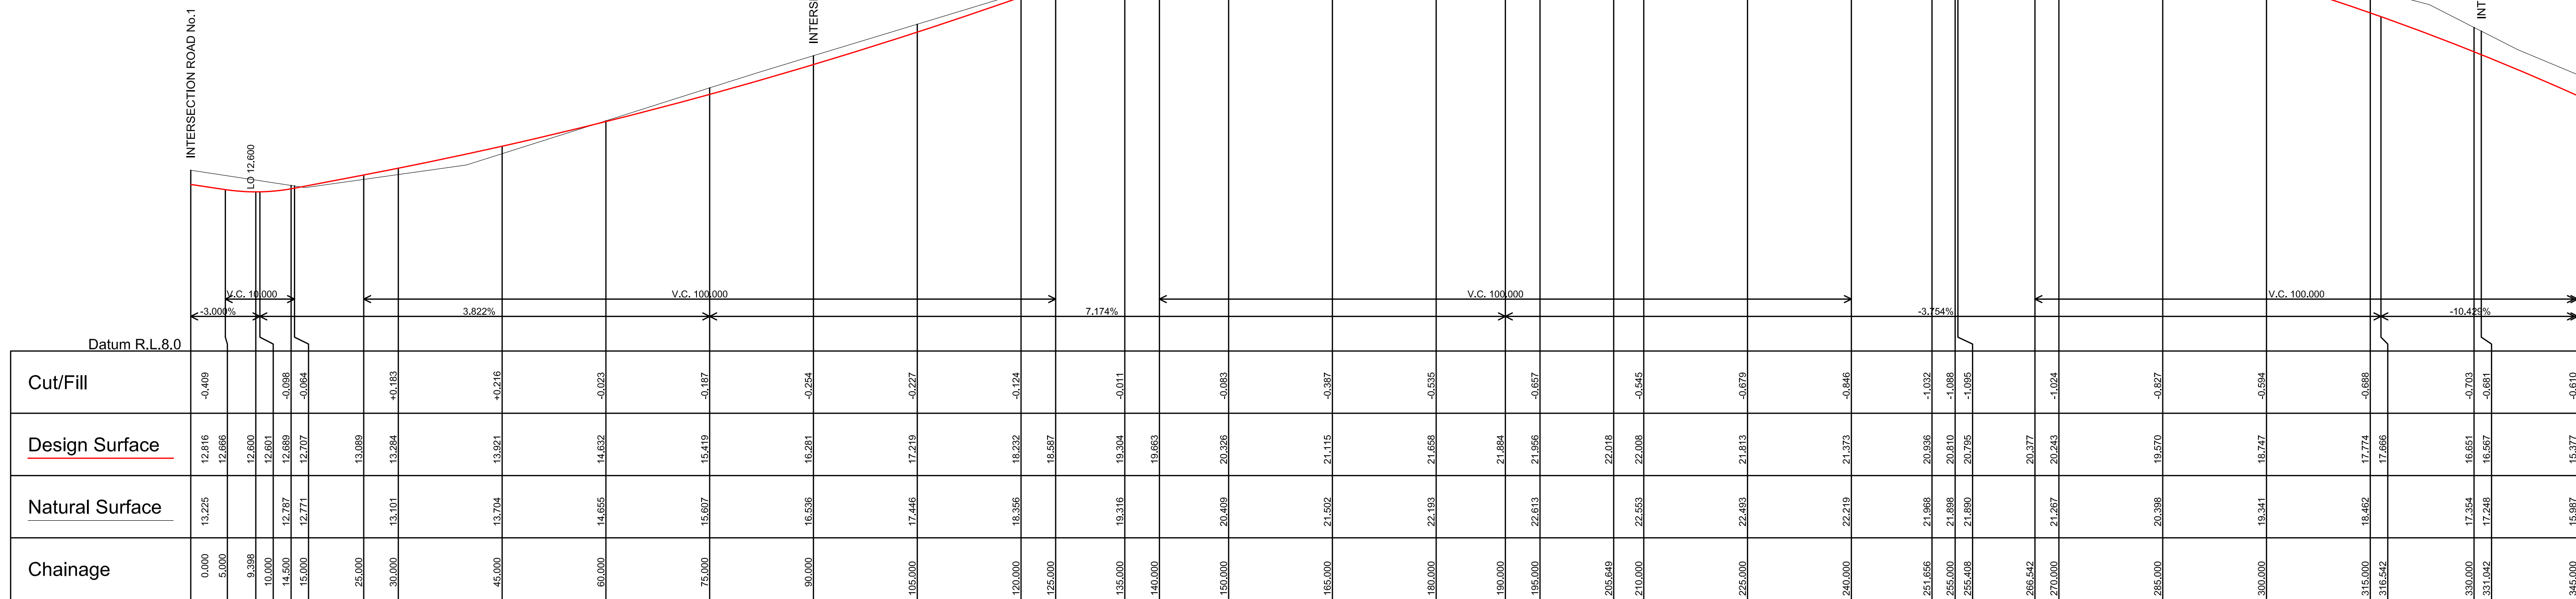

Scale Horizontal 1:500 Vertical 1:100

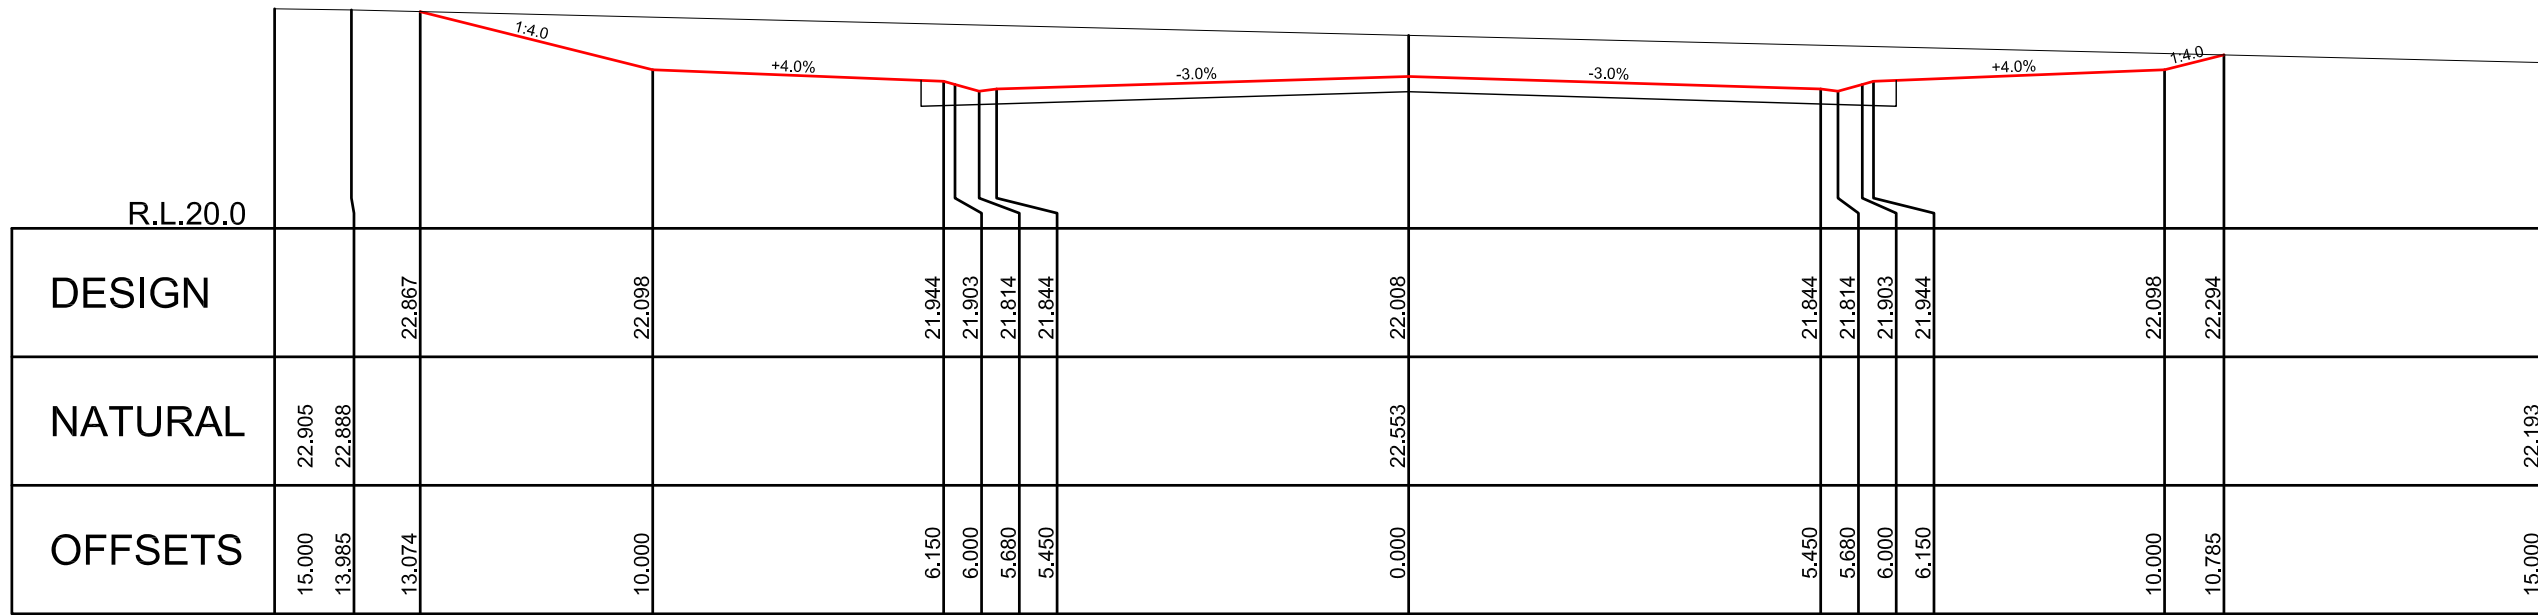

Scale Horizontal 1:100 Vertical 1:100

CH.210.000  
TYPICAL CROSS SECTION

LONGITUDINAL SECTION

REDUCTION RATIO AS SHOWN DATUM:- A.H.D. CONTOUR INTERVAL:- ORIGIN:- :- R.L. DATE OF PLAN:- DECEMBER 2006	SURVEY	S.T.	AMENDMENTS			BY	DATE
	DESIGN	G.B.					
	DRAWN	L.M.					
	CHECK'D	G.B.					



**RYGATE & WEST**

(ULLADULLA) ABN 21 643 068 850

CONSULTING SURVEYORS, PLANNERS,  
ROAD & DRAINAGE ENGINEERS

P.O. BOX 107, ULLADULLA N.S.W. 2539 DX 5534  
266 GREEN STREET PH 02 44542137 FAX 02 44552916  
email - rygate@shoalhaven.net.au

**HAZCORP PTY. LIMITED**

LONGITUDINAL SECTION & TYPICAL CROSS SECTION OF PROPOSED ROAD No.3

ULLADULLA

CITY OF SHOALHAVEN

REF. No. U11550E


U11550E ROAD 3.DWG

SHEET


4

OF 8 SHEETS




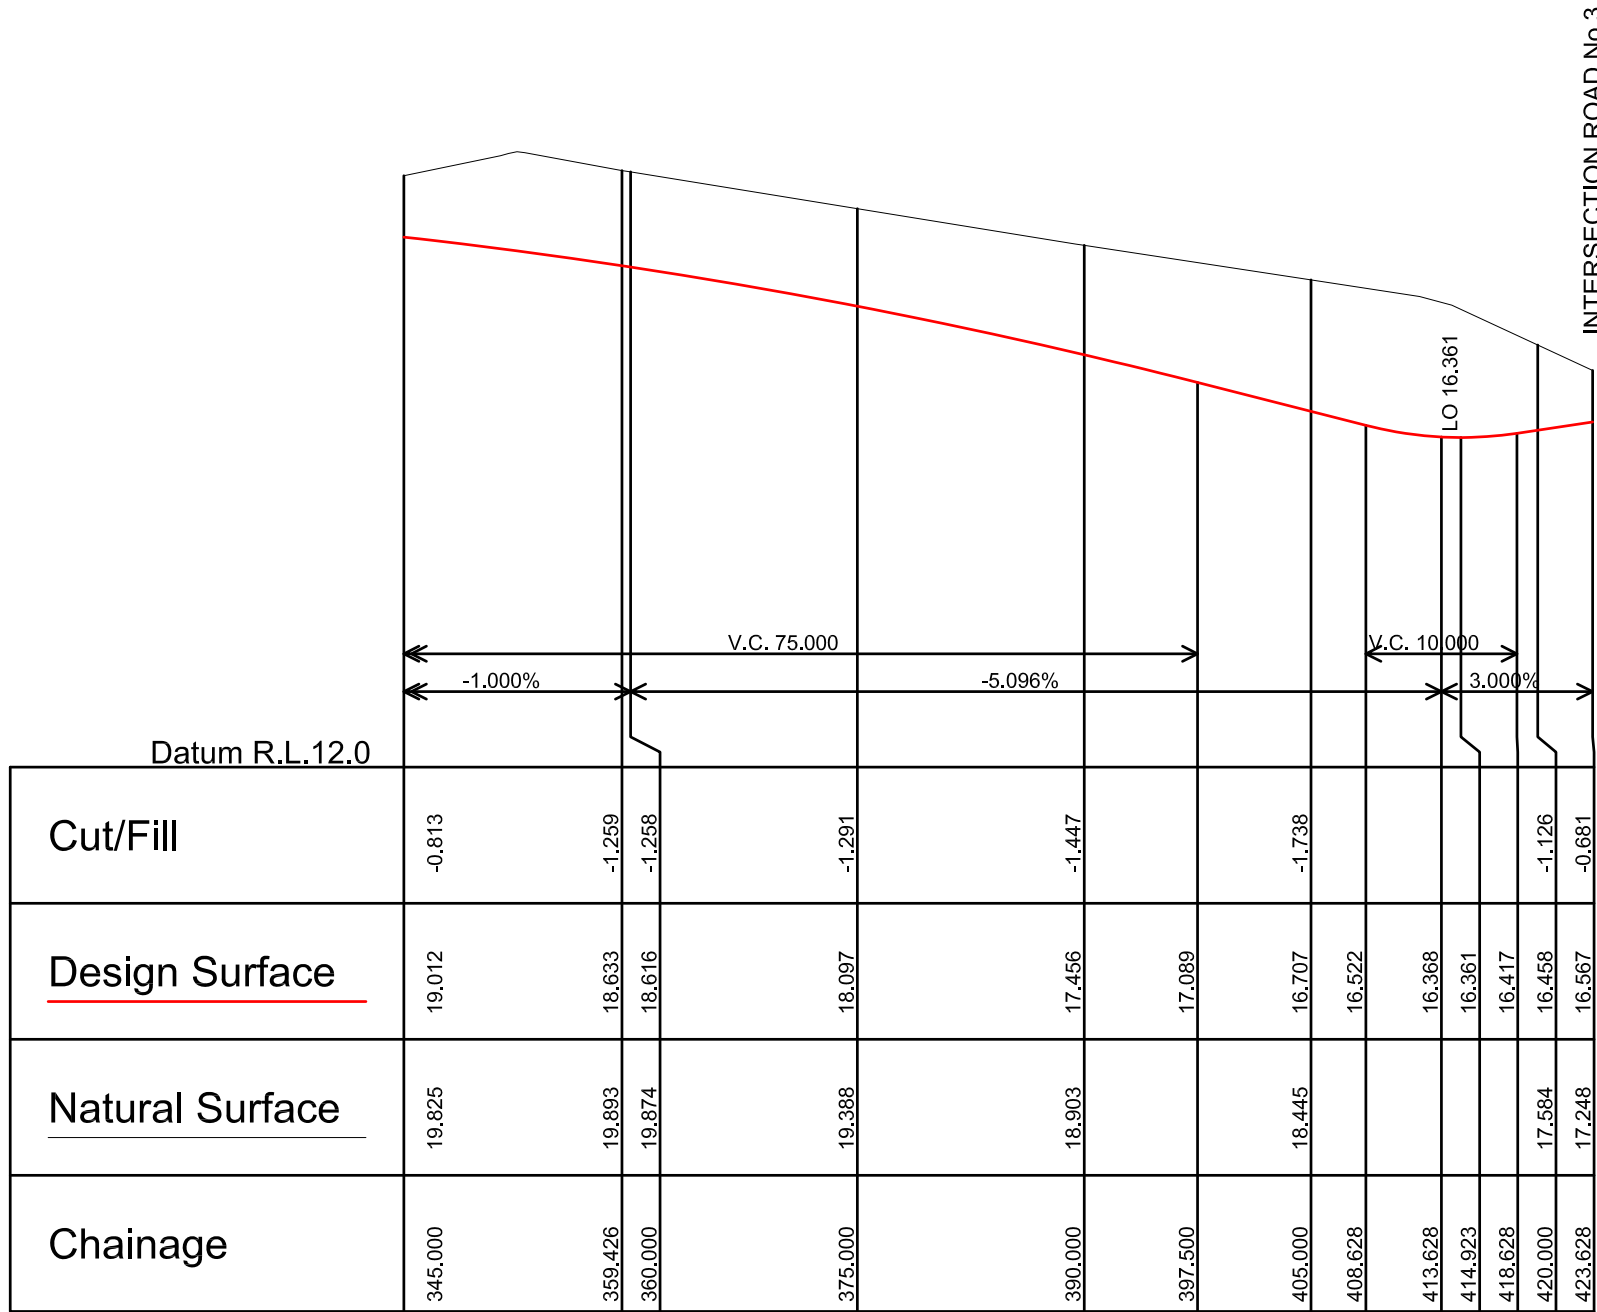

Scale Horizontal 1:500 Vertical 1:100

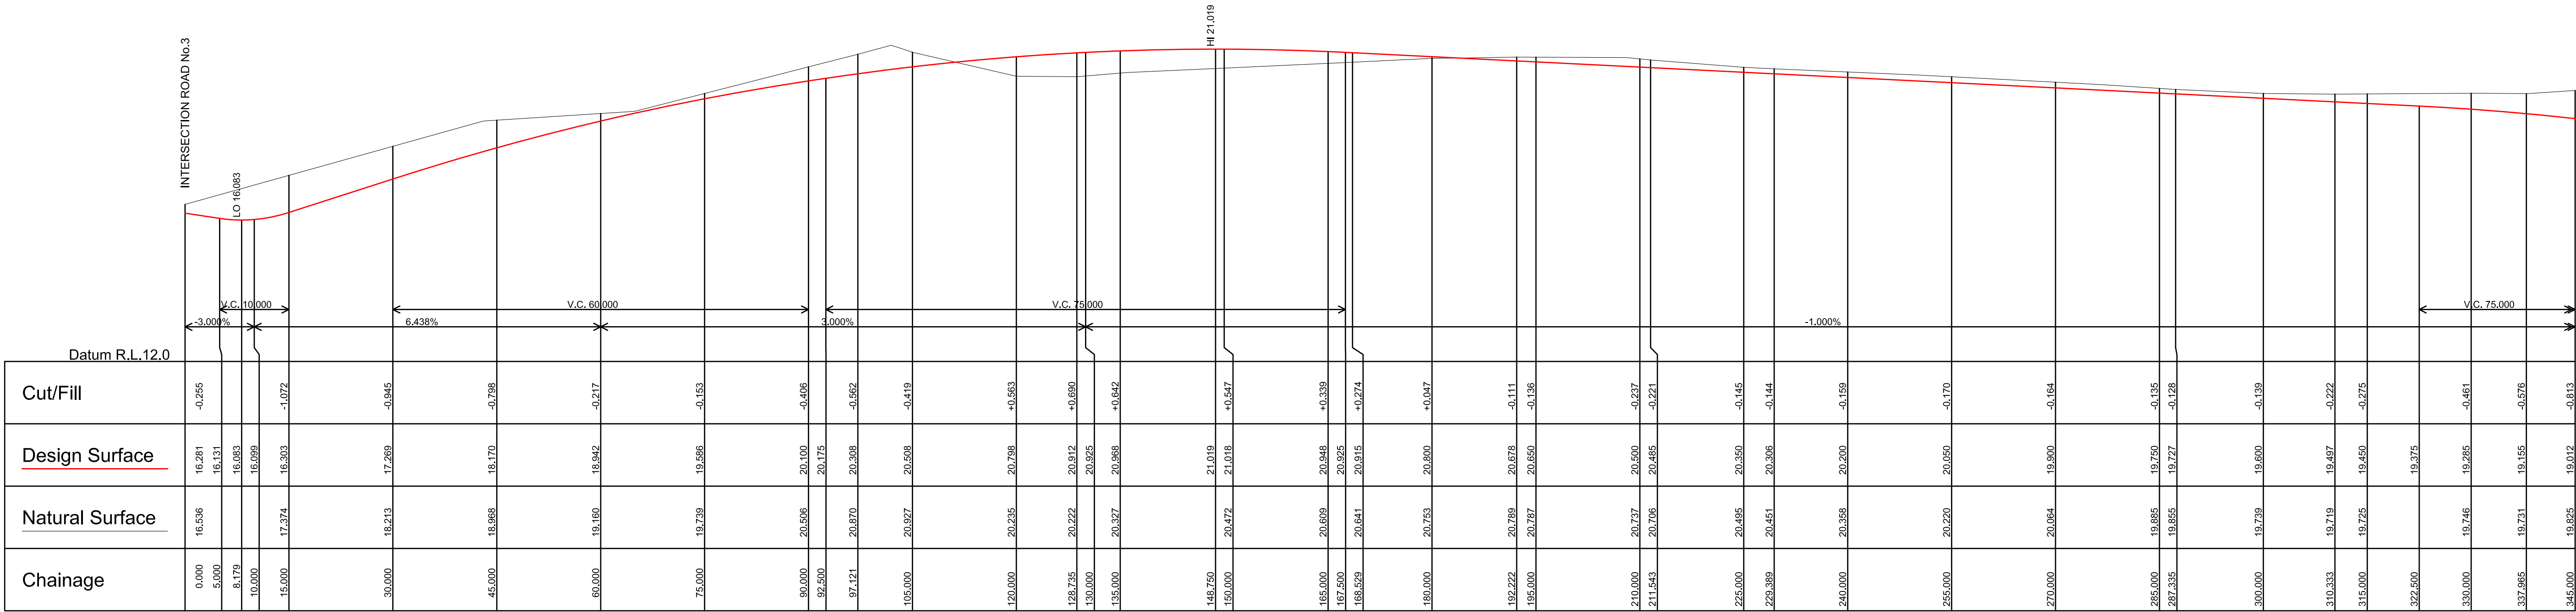

Scale Horizontal 1:500 Vertical 1:100

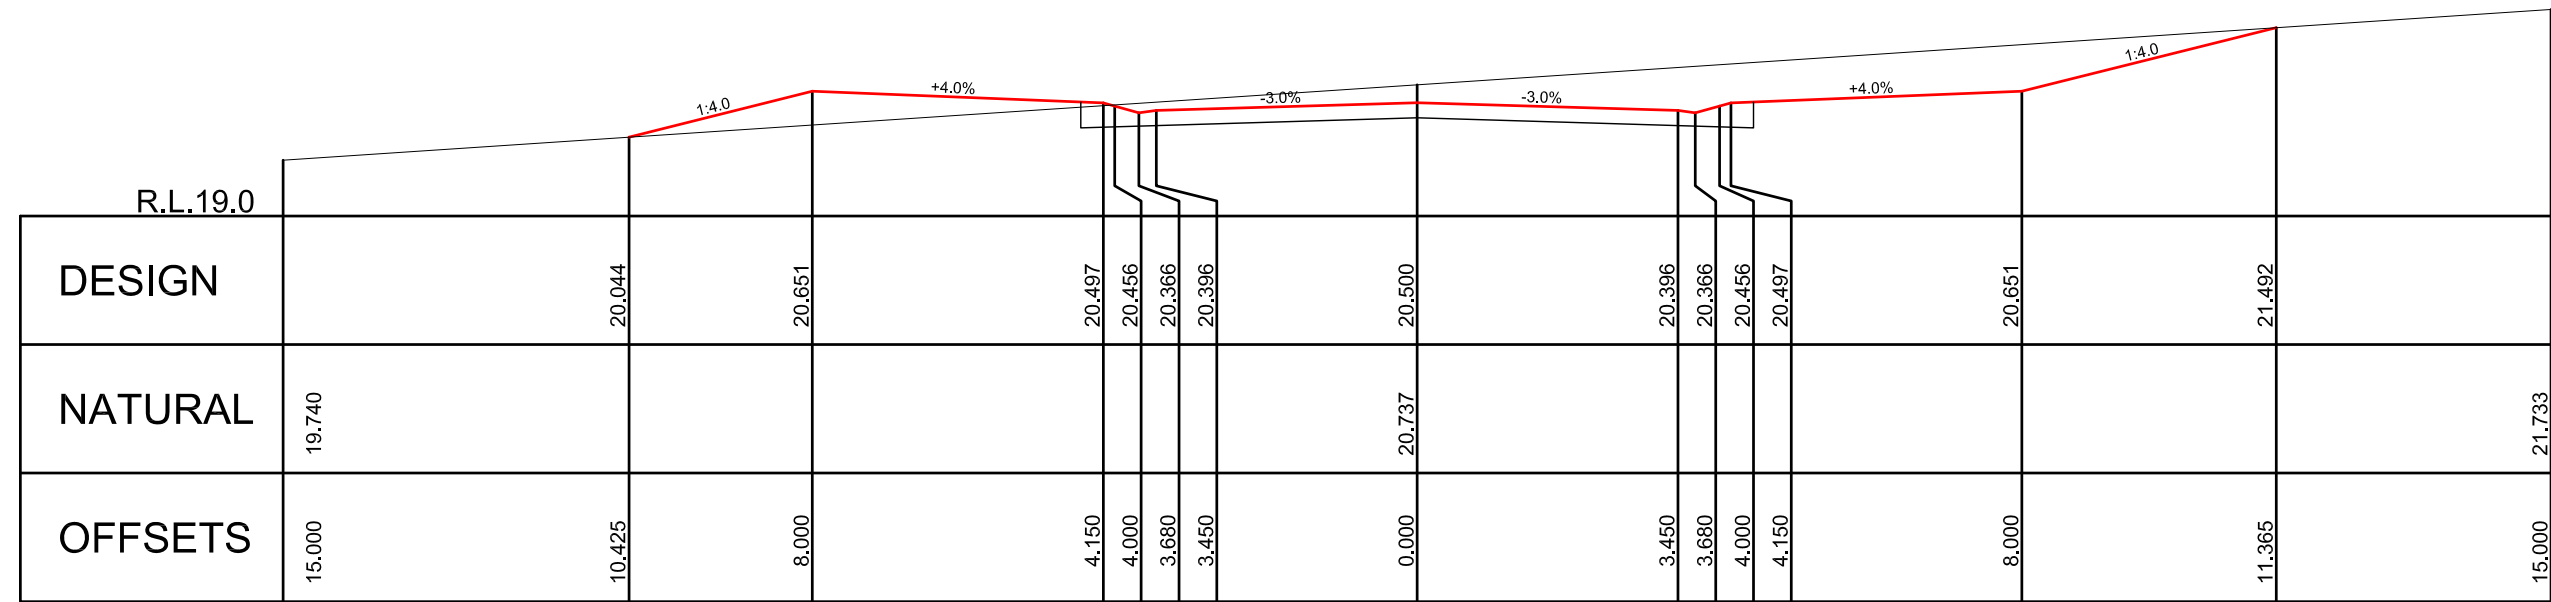

Scale Horizontal 1:100 Vertical 1:100

CH.210.000  
TYPICAL CROSS SECTION

LONGITUDINAL SECTION

REDUCTION RATIO AS SHOWN DATUM:- A.H.D. CONTOUR INTERVAL:- ORIGIN:- :- R.L. DATE OF PLAN:- DECEMBER 2006	SURVEY	S.T.	AMENDMENTS			BY	DATE
	DESIGN	G.B.					
	DRAWN	L.M.					
	CHECK'D	G.B.					



**RYGATE & WEST**

(ULLADULLA) ABN 21 643 068 850  
CONSULTING SURVEYORS, PLANNERS,  
ROAD & DRAINAGE ENGINEERS  
P.O. BOX 107, ULLADULLA N.S.W. 2539 DX 5534  
266 GREEN STREET PH 02 44542137 FAX 02 44552916  
email - rygate@shoalhaven.net.au

**HAZCORP PTY. LIMITED**

LONGITUDINAL SECTION & TYPICAL CROSS SECTION OF PROPOSED ROAD No.4

NARRAWALLEE

CITY OF SHOALHAVEN


REF. No. U11550E

U11550E ROAD 4.DWG

SHEET


5

OF 8 SHEETS

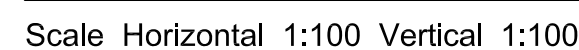

CH.150.000

TYPICAL CROSS SECTION

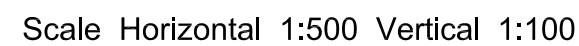

LONGITUDINAL SECTION


 **RYGATE & WEST**  
(ULLADULLA) ABN 21 643 068 850  
CONSULTING SURVEYORS, PLANNERS,  
ROAD & DRAINAGE ENGINEERS

P.O. BOX 107, ULLADULLA N.S.W. 2539 DX 5534  
266 GREEN STREET PH 02 44542137 FAX 02 44552916  
email - rygate@shoalhaven.net.au


LONGITUDINAL SECTION & TYPICAL CROSS SECTION OF PROPOSED ROAD No.5

CITY OF SHOALHAVEN

REF. No. U11550E		
U11550E ROAD 5.DWG		
SHEET	6	OF 8 SHEETS

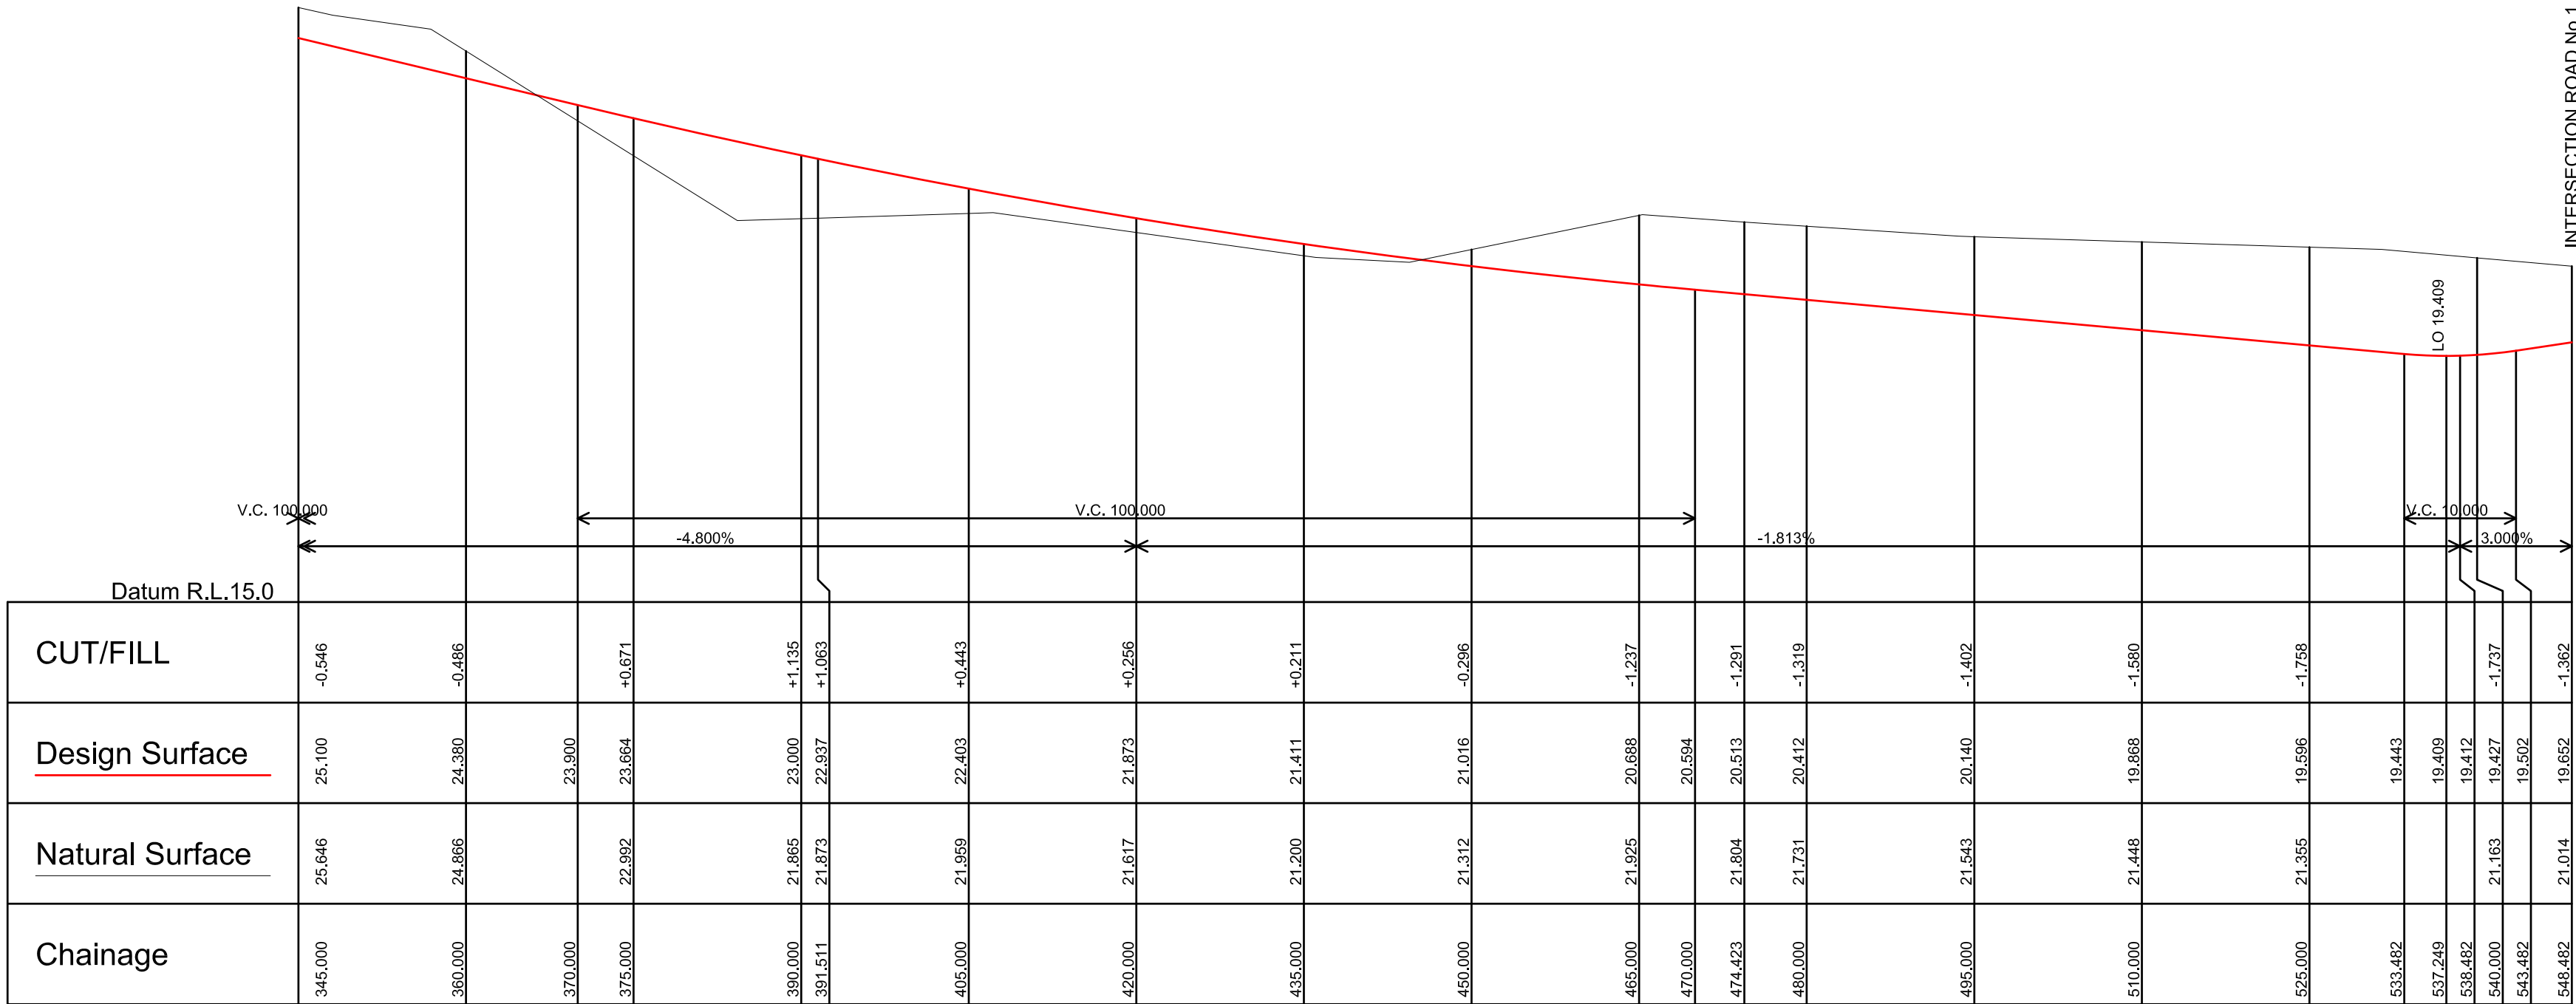


Scale Horizontal 1:500 Vertical 1:100

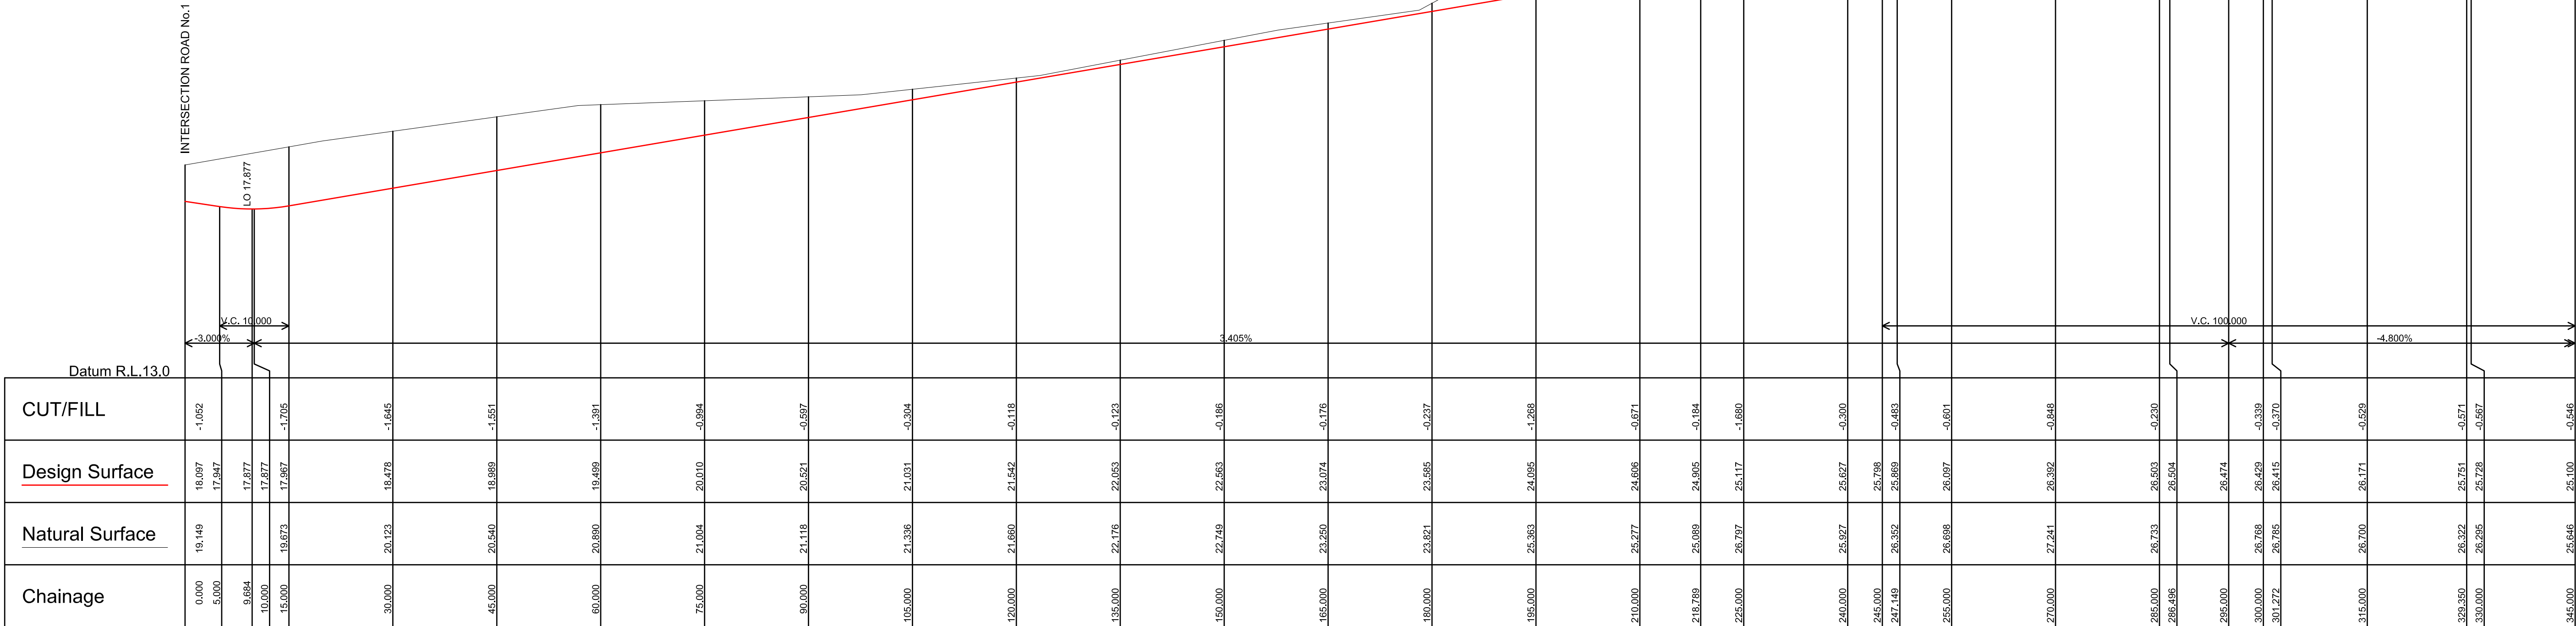

Scale Horizontal 1:500 Vertical 1:100

LONGITUDINAL SECTION

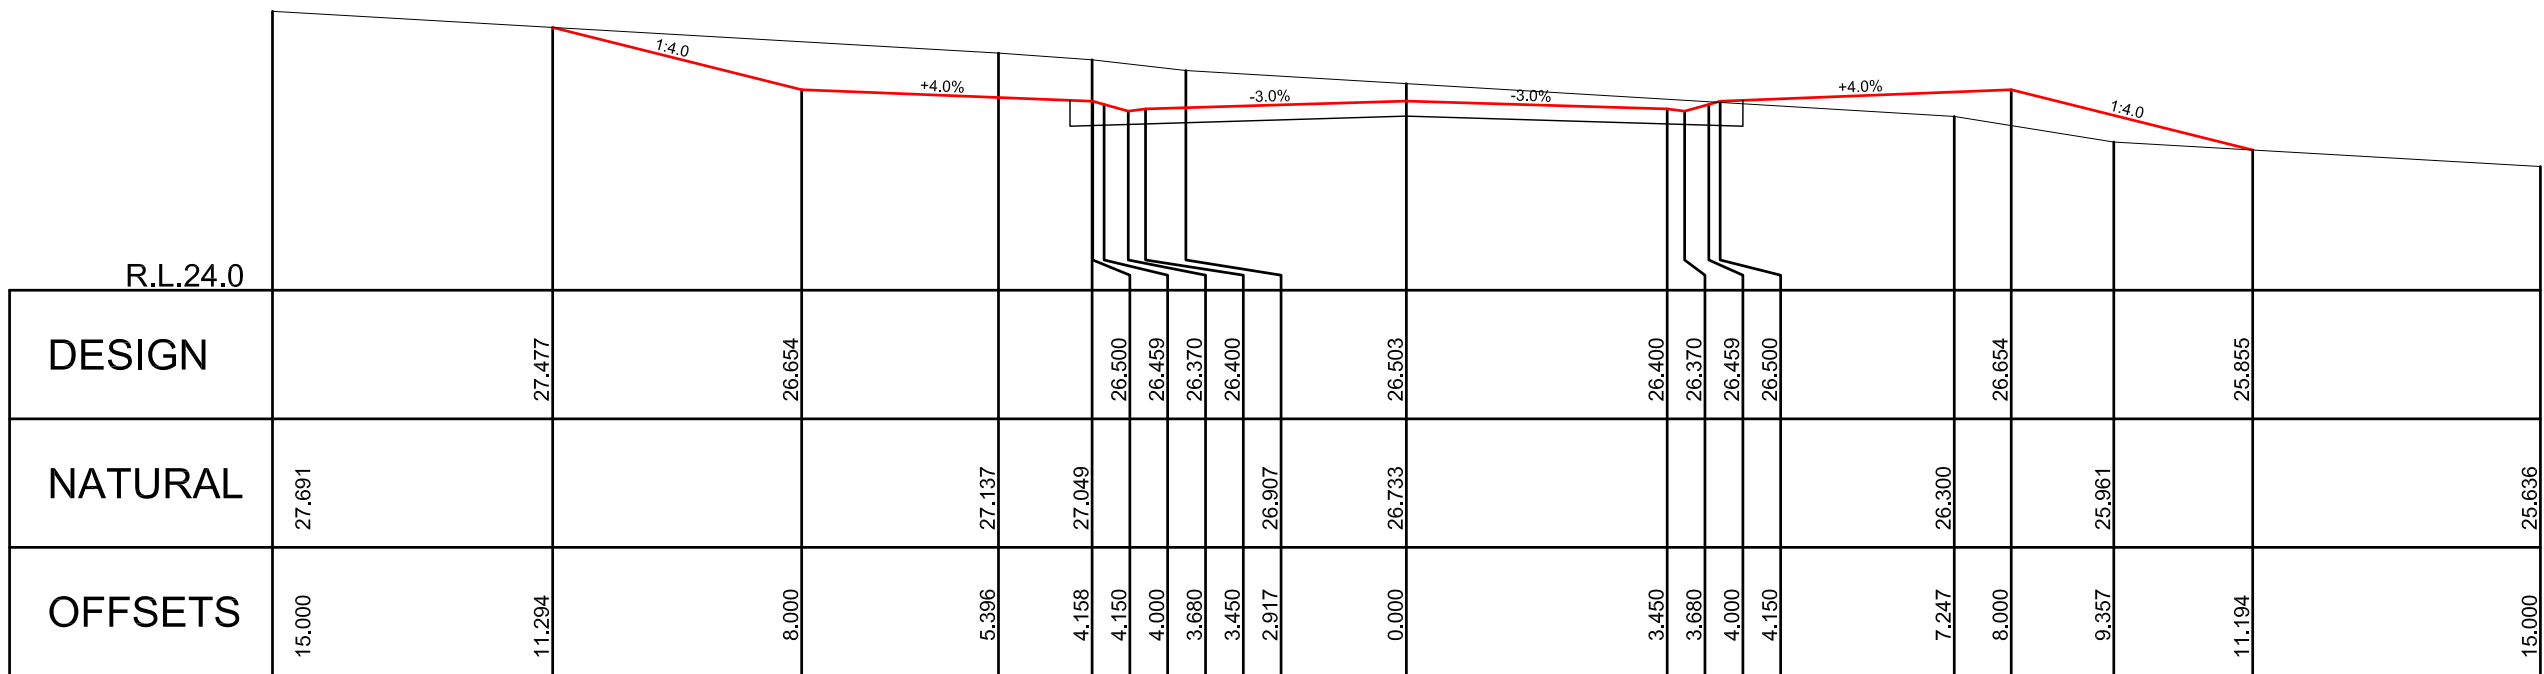

Scale Horizontal 1:100 Vertical 1:100

CH.285.000  
TYPICAL CROSS SECTION

REDUCTION RATIO AS SHOWN DATUM:- A.H.D. CONTOUR INTERVAL:-  ORIGIN:- :- R.L.  DATE OF PLAN:- DECEMBER 2006	SURVEY	S.T.	AMENDMENTS	BY	DATE
	DESIGN	G.B.			
	DRAWN	L.M.			
	CHECK'D	G.B.			



RYGATE & WEST

(ULLADULLA) ABN 21 643 068 850

CONSULTING SURVEYORS,PLANNERS,  
ROAD & DRAINAGE ENGINEERS

P.O. BOX 107, ULLADULLA N.S.W. 2539 DX 5534  
266 GREEN STREET PH 02 44542137 FAX 02 44552916  
email - rygate@shoalhaven.net.au

HAZCORP PTY. LIMITED


LONGITUDINAL SECTION & TYPICAL CROSS SECTION OF PROPOSED ROAD No.6

NARRAWALLEE CITY OF SHOALHAVEN

REF. No. U11550E


U11550E ROAD 6.DWG

SHEET 7 OF 8 SHEETS

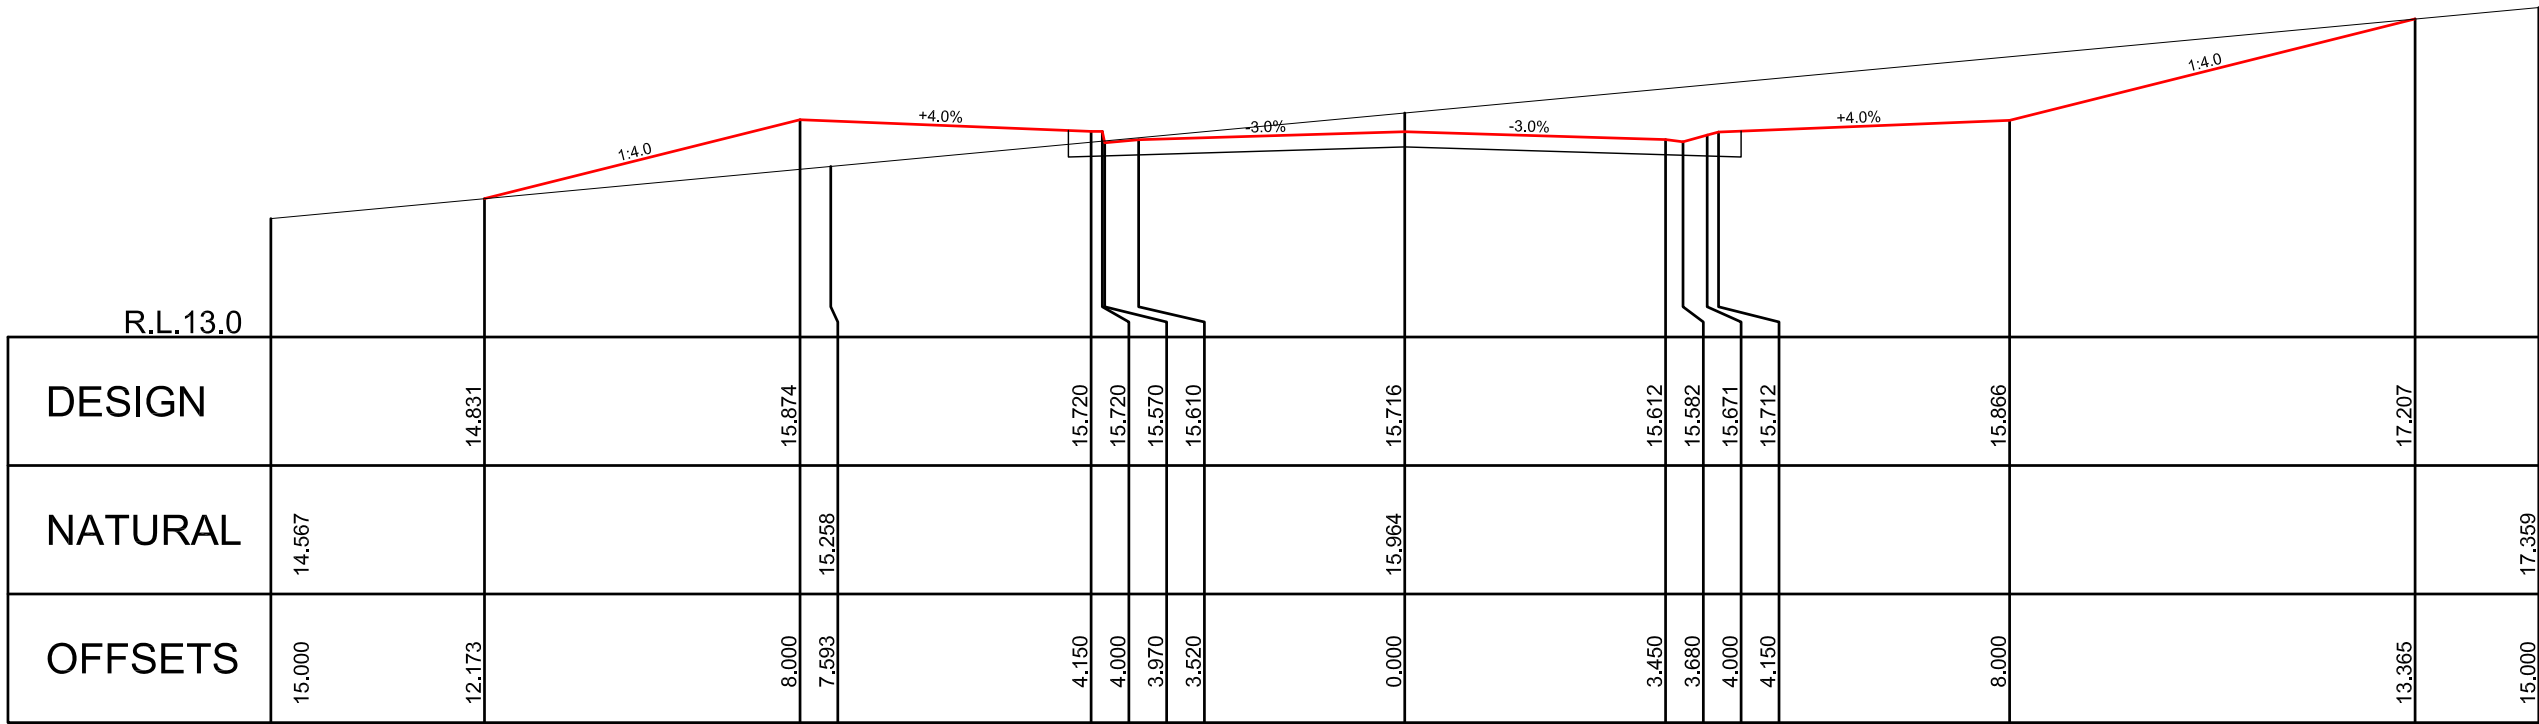

Scale Horizontal 1:100 Vertical 1:100

CH.165.000  
TYPICAL CROSS SECTION

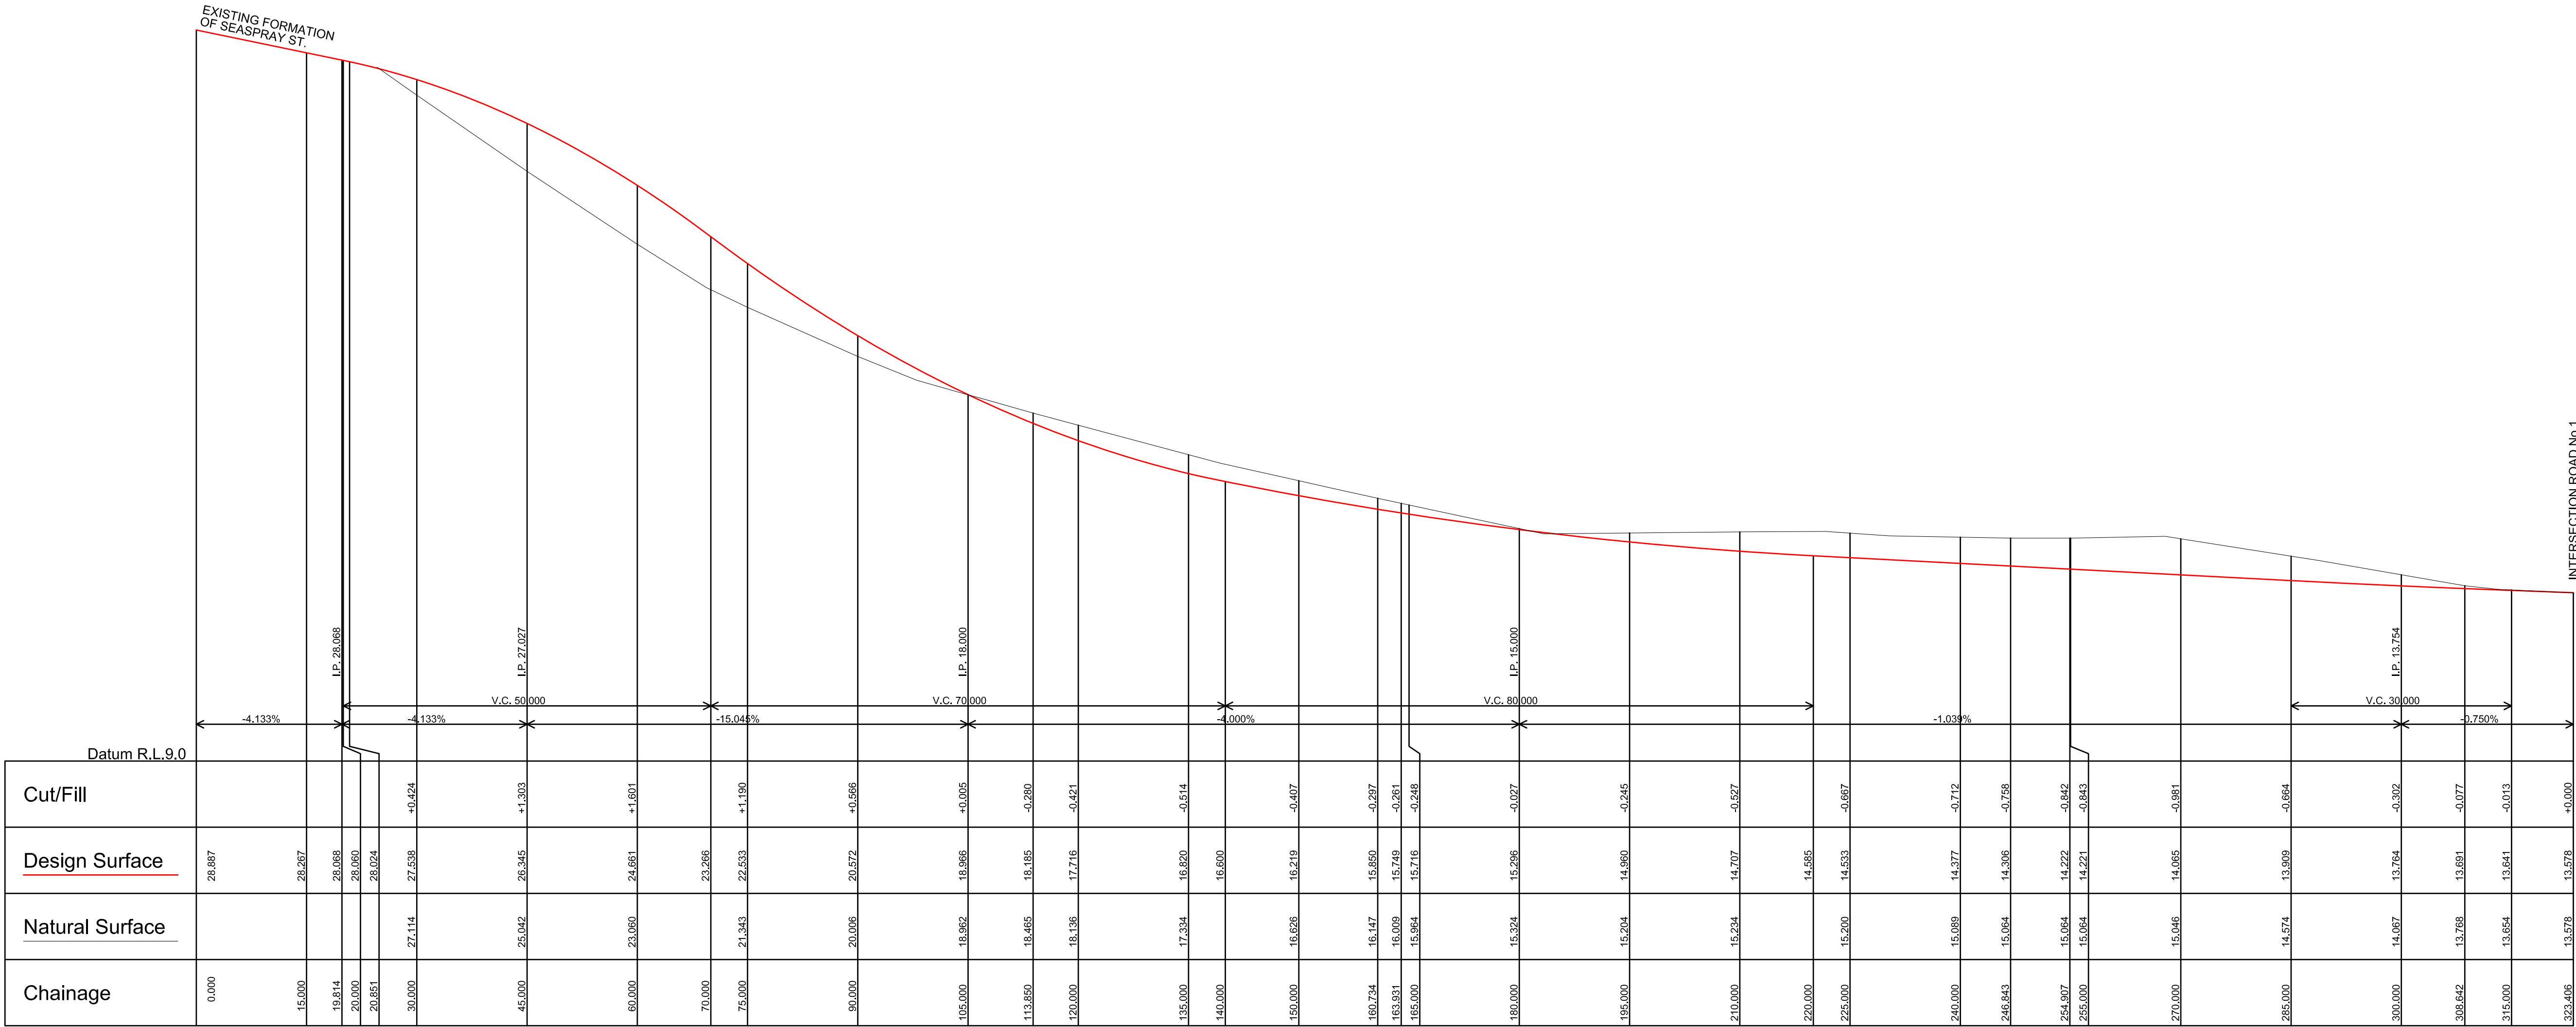

Scale Horizontal 1:500 Vertical 1:100

LONGITUDINAL SECTION

REDUCTION RATIO AS SHOWN DATUM:- A.H.D. CONTOUR INTERVAL:-  ORIGIN:- :- R.L.  DATE OF PLAN:- DECEMBER 2006	SURVEY	S.T.	AMENDMENTS			BY	DATE
	DESIGN	G.B.					
	DRAWN	L.M.					
	CHECK'D	G.B.					



**RYGATE & WEST**

(ULLADULLA) ABN 21 643 068 850

CONSULTING SURVEYORS, PLANNERS,  
ROAD & DRAINAGE ENGINEERS

P.O. BOX 107, ULLADULLA N.S.W. 2539 DX 5534  
266 GREEN STREET PH 02 44542137 FAX 02 44552916  
email - rygate@shoalhaven.net.au

HAZCORP PTY. LIMITED

LONGITUDINAL SECTION & TYPICAL CROSS SECTION OF PROPOSED ROAD No.7

NARRAWALLEE

CITY OF SHOALHAVEN

REF. No. U11550E

U11550E ROAD 7.DWG

SHEET

8

OF 8 SHEETS