



 **RYGATE & WEST**
(ULLADULLA) ABN 21 643 068 850
CONSULTING SURVEYORS, PLANNERS,
ROAD & DRAINAGE ENGINEERS

P.O. BOX 107, ULLADULLA N.S.W. 2539 DX 5534
266 GREEN STREET PH 02 44542137 FAX 02 44552916
email - rygate@shoalhaven.net.au mail@rygateandwest.com.au

SECTION No.10

NARRAWALLEE	CITY OF SHOALHAVEN
-------------	--------------------

REF. No. U11550E		
U11550 S10.DWG		ISSUE A
SHEET	1	OF 1 SHEETS

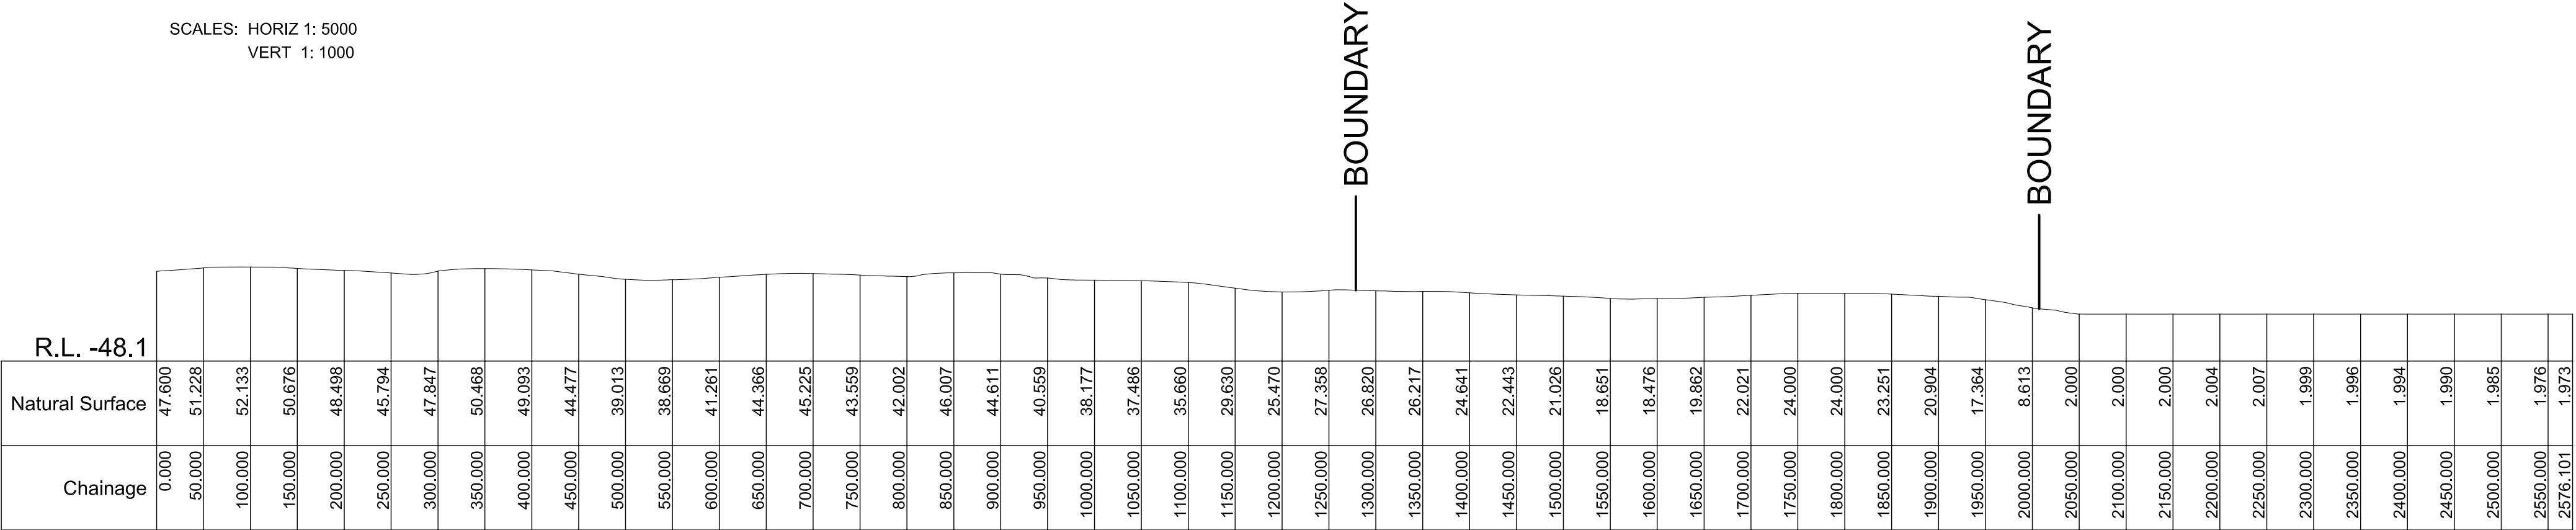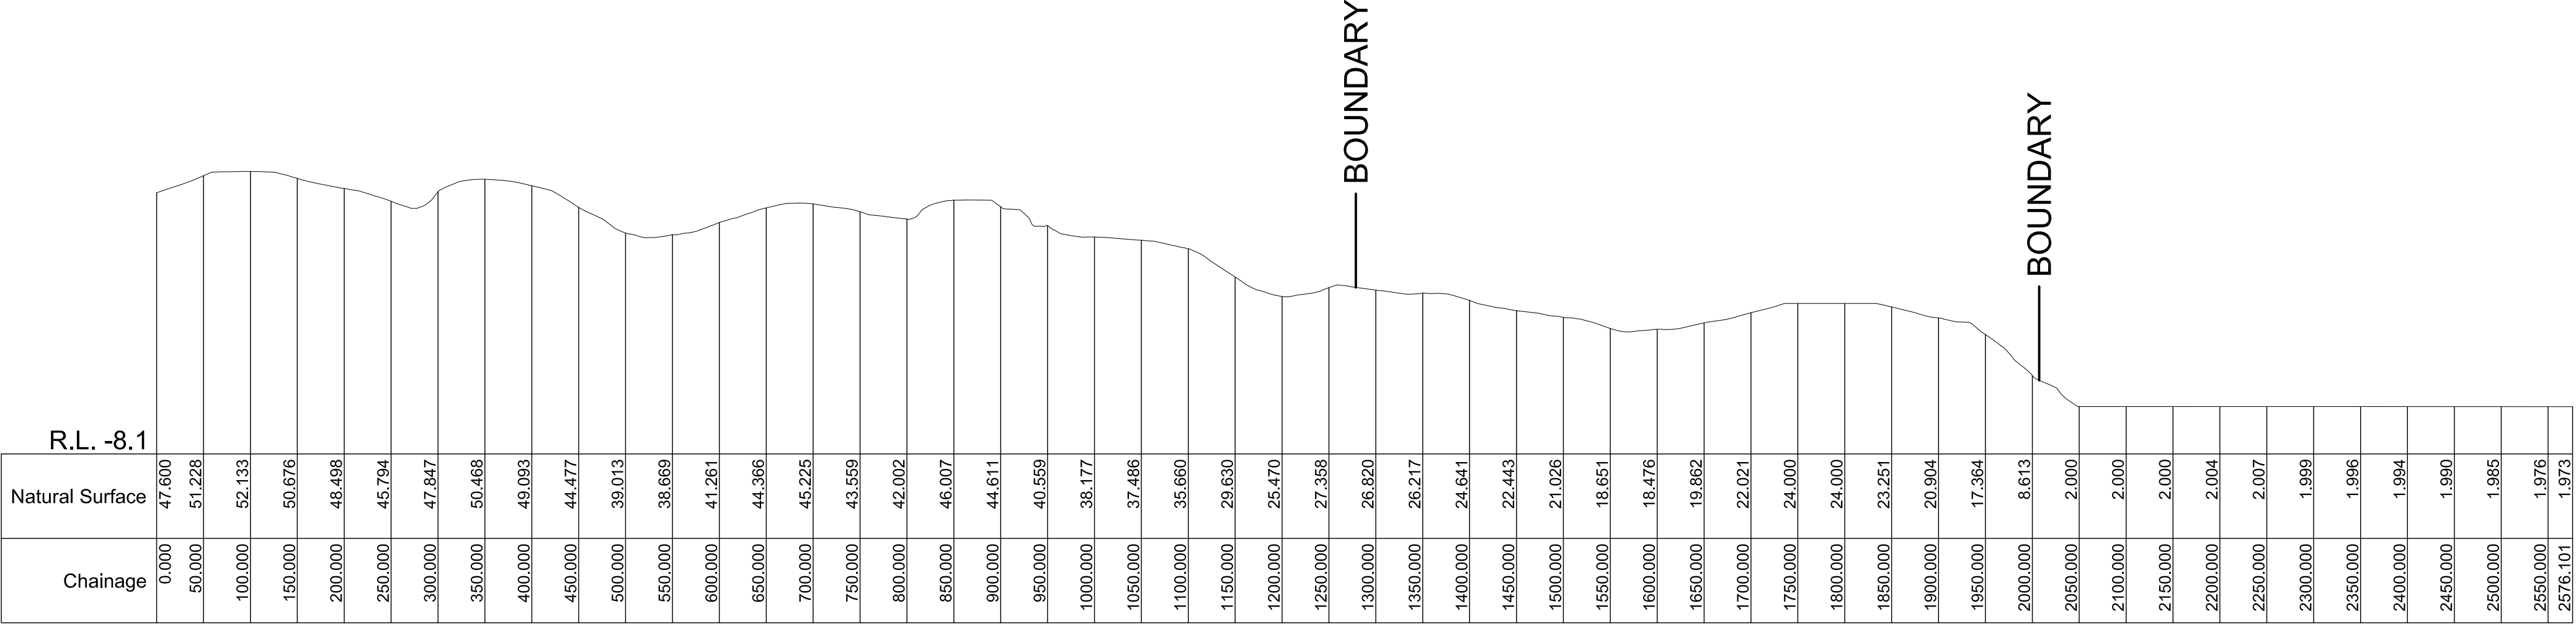

SECTION No.1 CH 0.000 TO 2576.101
SCALES: HORIZ 1: 5000
VERT 1: 5000

REDUCTION RATIO AS SHOWN @ A1 DATUM:- AHD CONTOUR INTERVAL:- ORIGIN:- :- R.L. DATE OF PLAN:- 22nd FEBRUARY 2007	SURVEY		AMENDMENTS	BY	DATE
	DESIGN				
	DRAWN	L.M.			
	CHECK'D	G.B.			



RYGATE & WEST

(ULLADULLA) ABN 21 643 068 850
CONSULTING SURVEYORS, PLANNERS,
ROAD & DRAINAGE ENGINEERS

P.O. BOX 107, ULLADULLA N.S.W. 2539 DX 5534
266 GREEN STREET PH 02 44542137 FAX 02 44552916
email - rygate@shoalhaven.net.au mail@rygateandwest.com.au

HAZCORP PTY. LIMITED


SECTION No.1

NARRAWALLEE CITY OF SHOALHAVEN


REF. No. U11550

U11550 S11.DWG ISSUE A


SHEET 1 OF 1 SHEETS

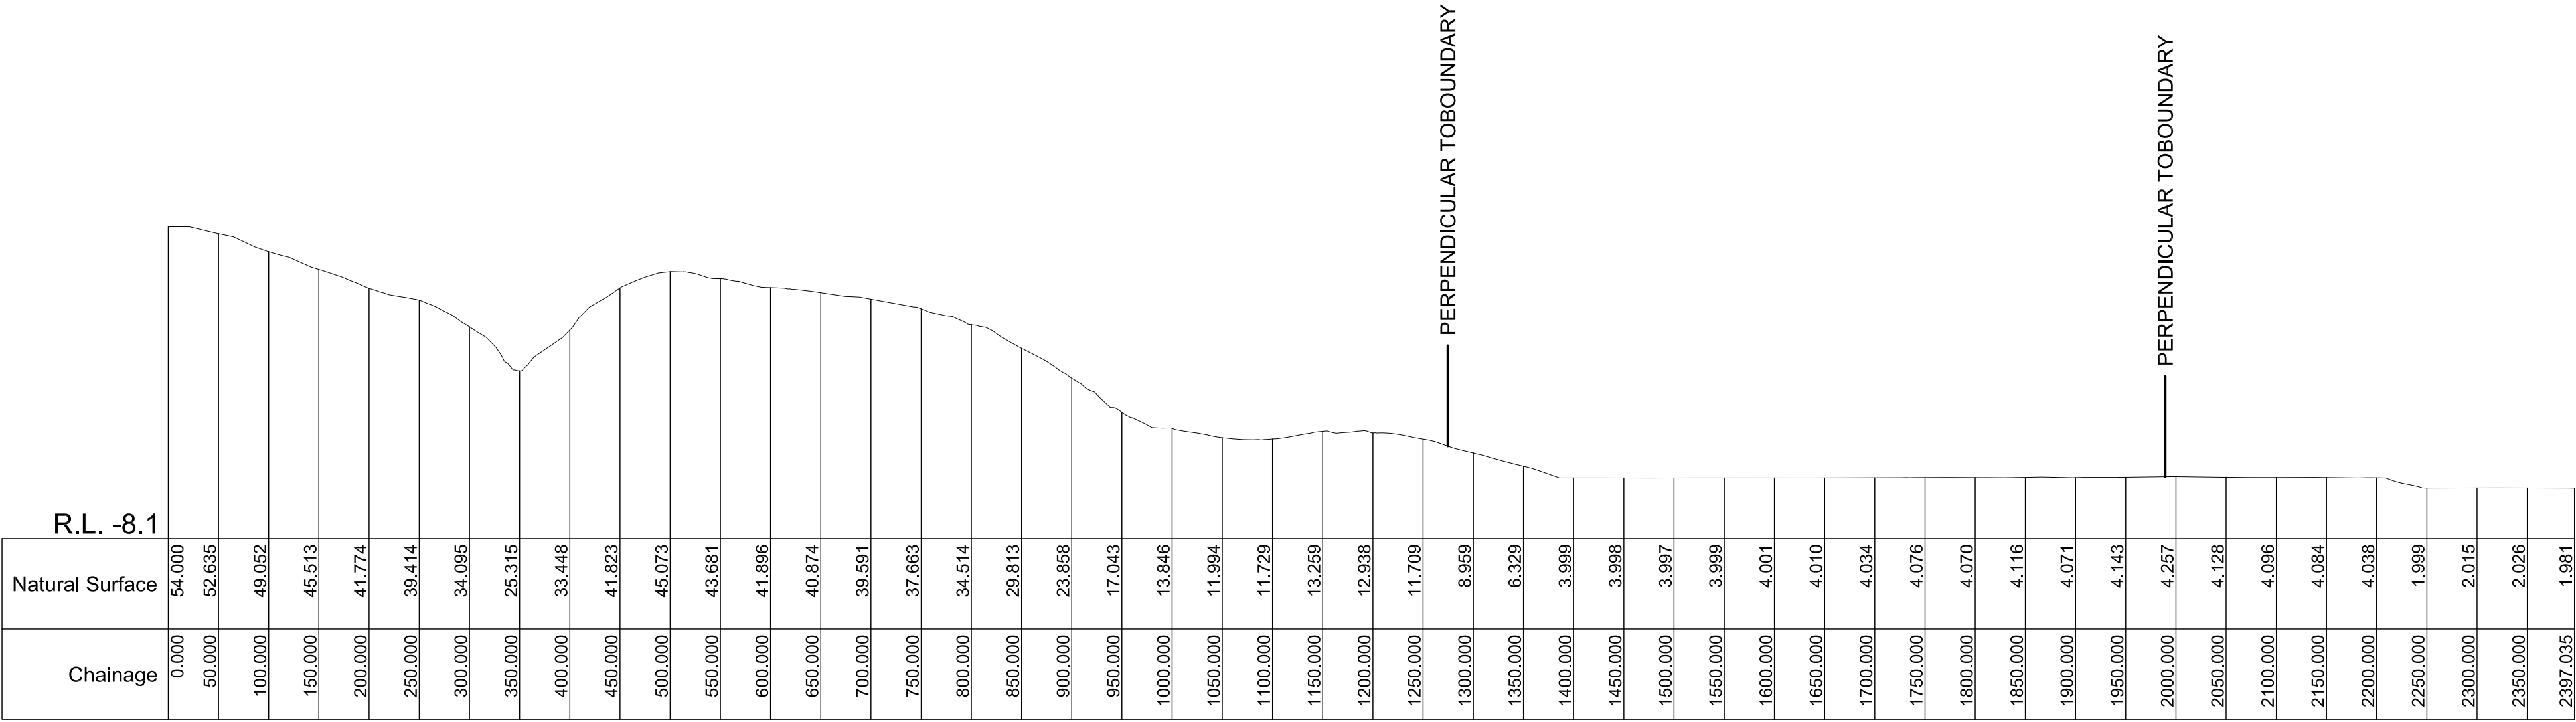

SCALES: HORIZ 1: 5000
VERT 1: 1000

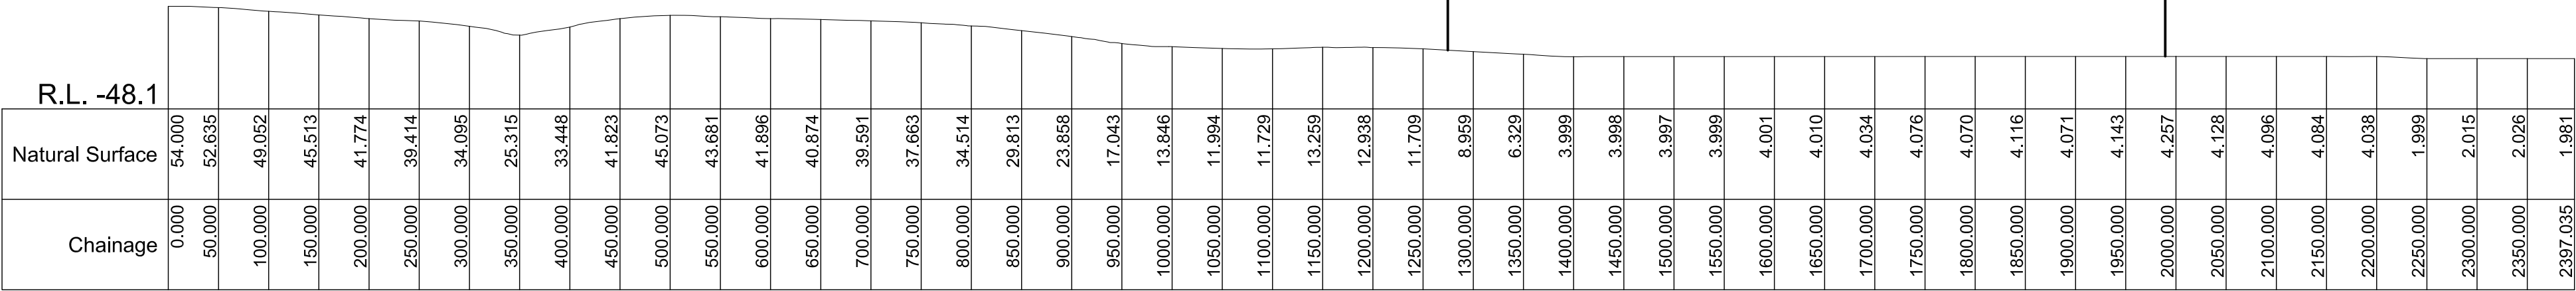

SECTION No. 2 CH 0.000 TO 2397.035
SCALES: HORIZ 1: 5000
VERT 1: 5000

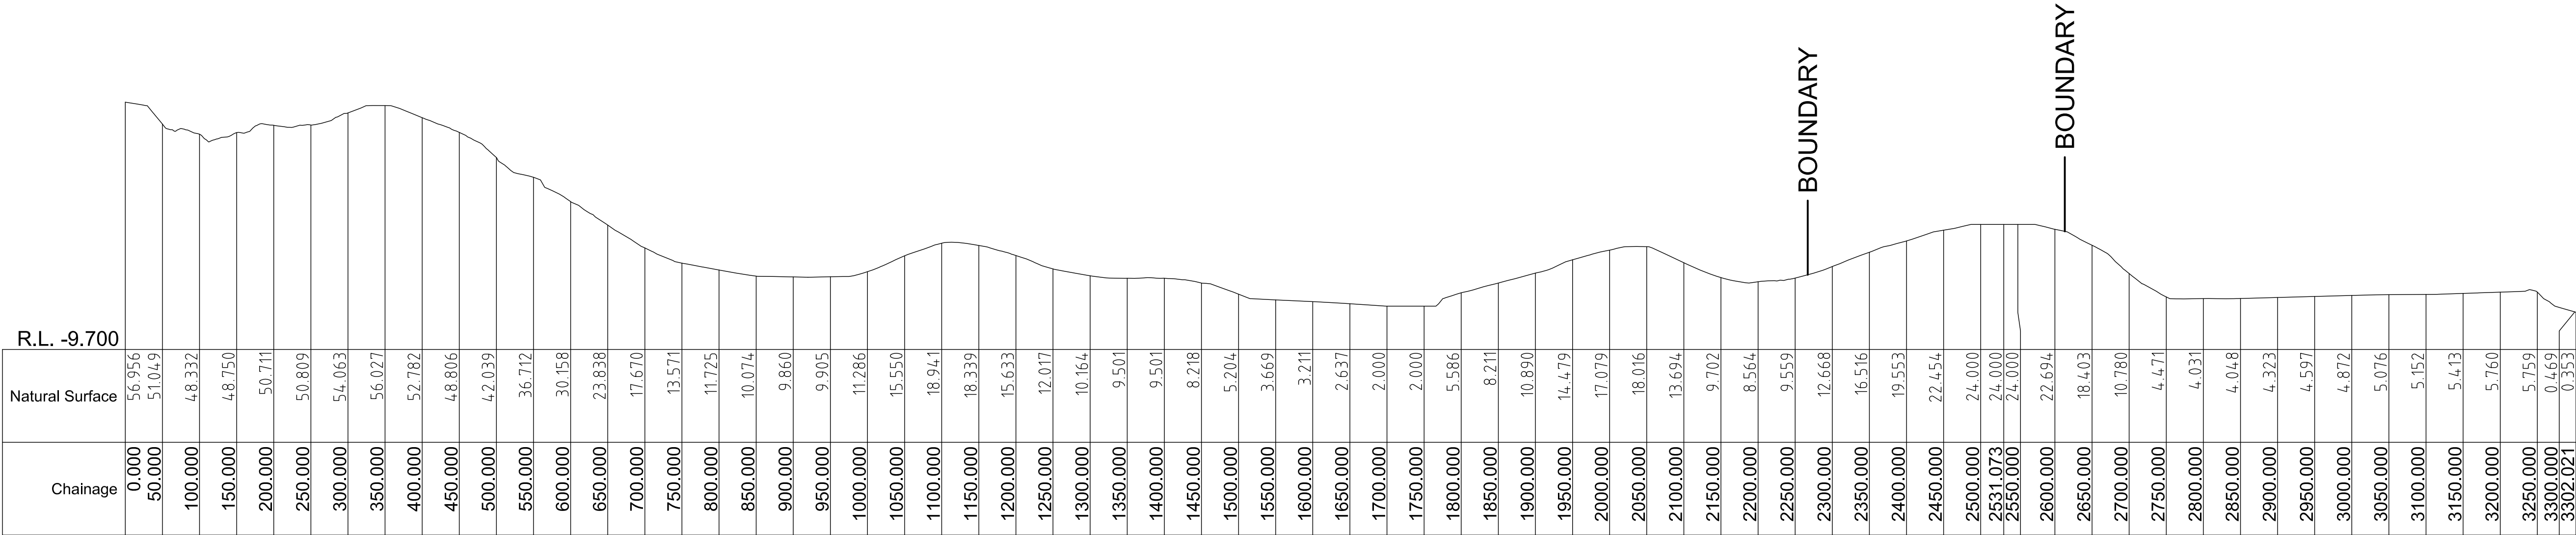

SCALES: HORIZ 1: 5000
VERT 1: 1000



SECTION No.3 CH 0.000 TO 3302.021
SCALES: HORIZ 1: 5000
VERT 1: 5000

REDUCTION RATIO AS SHOWN DATUM:- CONTOUR INTERVAL:- ORIGIN:- :- R.L. DATE OF PLAN:- 10th JANUARY 2007	SURVEY		AMENDMENTS	BY	DATE
	DESIGN				
	DRAWN	L.M.			
	CHECK'D	G.B.			



RYGATE & WEST

(ULLADULLA) ABN 21 643 068 850
CONSULTING SURVEYORS, PLANNERS,
ROAD & DRAINAGE ENGINEERS

P.O. BOX 107, ULLADULLA N.S.W. 2539 DX 5534
266 GREEN STREET PH 02 44542137 FAX 02 44552916
email - rygate@shoalhaven.net.au mail@rygateandwest.com.au

HAZCORP PTY. LIMITED

SECTION No.3

NARRAWALLEE

CITY OF SHOALHAVEN

REF. No. U11550E


U11550 S3.DWG

ISSUE A


SHEET

1

OF 1 SHEETS

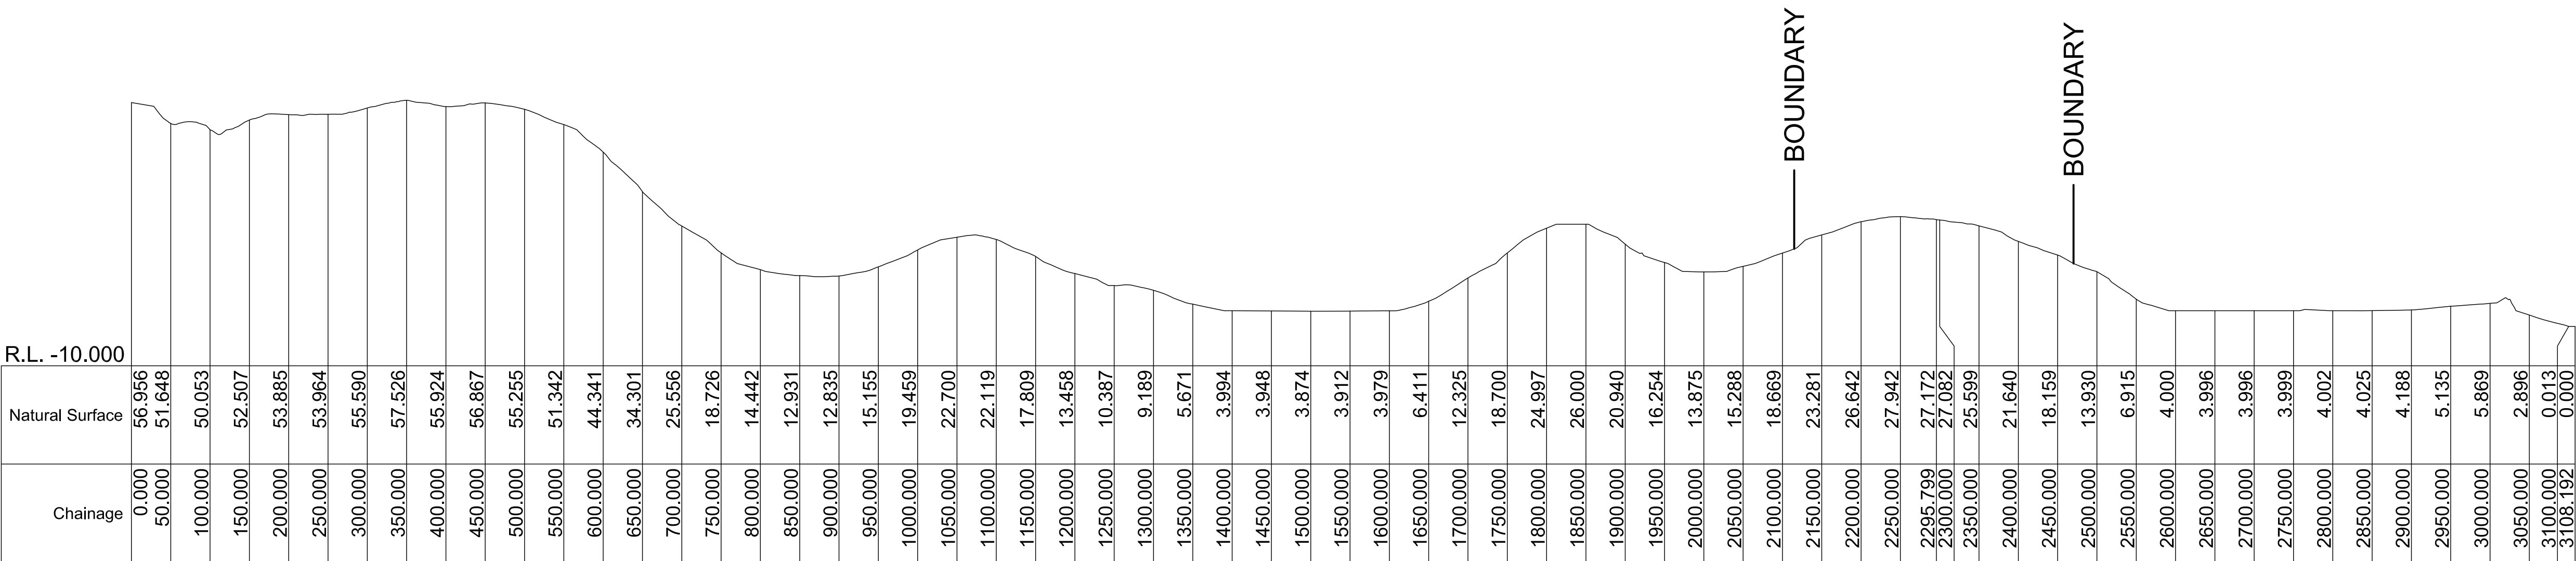

SCALES: HORIZ 1: 5000
VERT 1: 1000

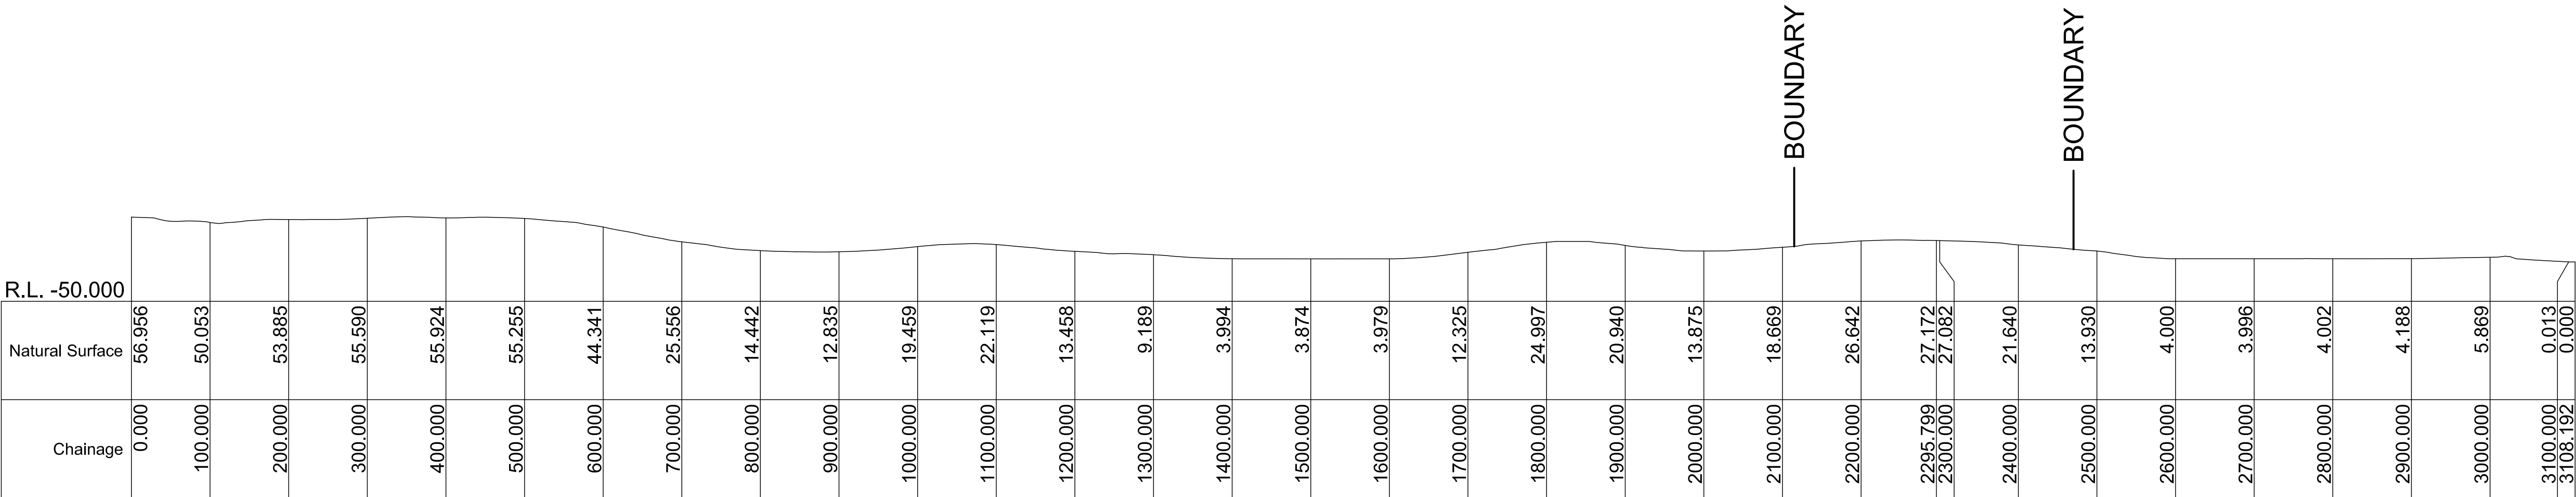

SECTION No.4 CH 0.000 TO 3108.192
SCALES: HORIZ 1: 5000
VERT 1: 5000

REDUCTION RATIO AS SHOWN DATUM:- CONTOUR INTERVAL:- ORIGIN:- :- R.L. DATE OF PLAN:- 10th JANUARY 2007	SURVEY		AMENDMENTS	BY	DATE
	DESIGN				
	DRAWN	L.M.			
	CHECK'D	G.B.			



RYGATE & WEST

(ULLADULLA) ABN 21 643 068 850
CONSULTING SURVEYORS, PLANNERS,
ROAD & DRAINAGE ENGINEERS

P.O. BOX 107, ULLADULLA N.S.W. 2539 DX 5534
266 GREEN STREET PH 02 44542137 FAX 02 44552916
email - rygate@shoalhaven.net.au mail@rygateandwest.com.au

HAZCORP PTY. LIMITED

SECTION No.4

NARRAWALLEE

CITY OF SHOALHAVEN

REF. No. U11550E

U11550 S4.DWG


ISSUE A

SHEET

1


OF 1 SHEETS

R.L. -10.000	
Natural Surface	1.079 0.862 0.653 0.442 0.197 0.013 2.079 1.351 0.645 0.227
Chainage	3450.000 3500.000 3550.000 3600.000 3650.000 3700.000 3750.000 3800.000 3850.000 3886.668

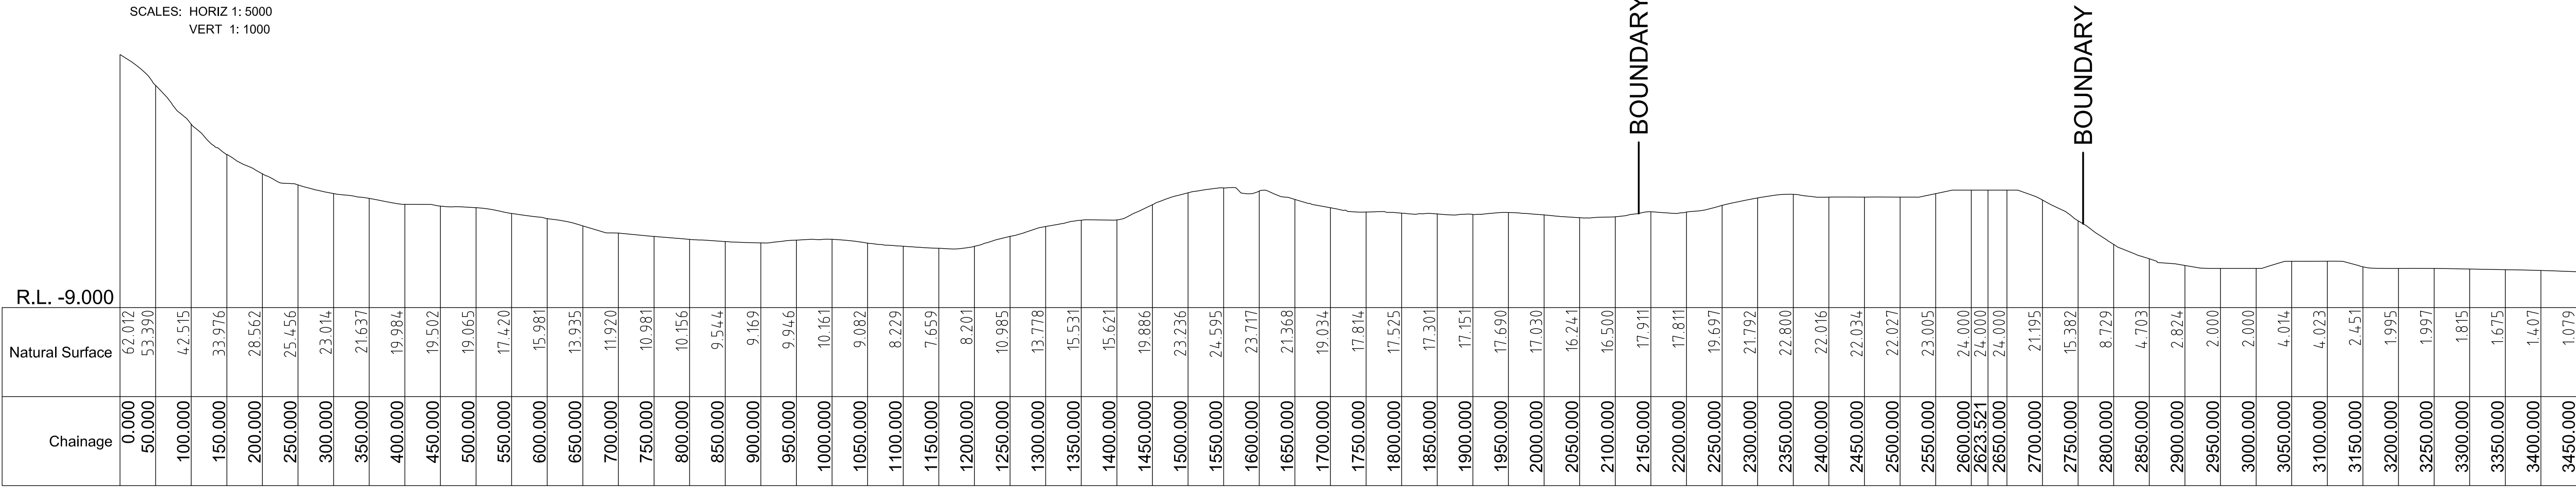

SCALES: HORIZ 1: 5000
VERT 1: 1000

R.L. -50.000	
Natural Surface	1.079 0.862 0.653 0.442 0.197 0.013 2.079 1.351 0.645 0.227
Chainage	3450.000 3500.000 3550.000 3600.000 3650.000 3700.000 3750.000 3800.000 3850.000 3886.668

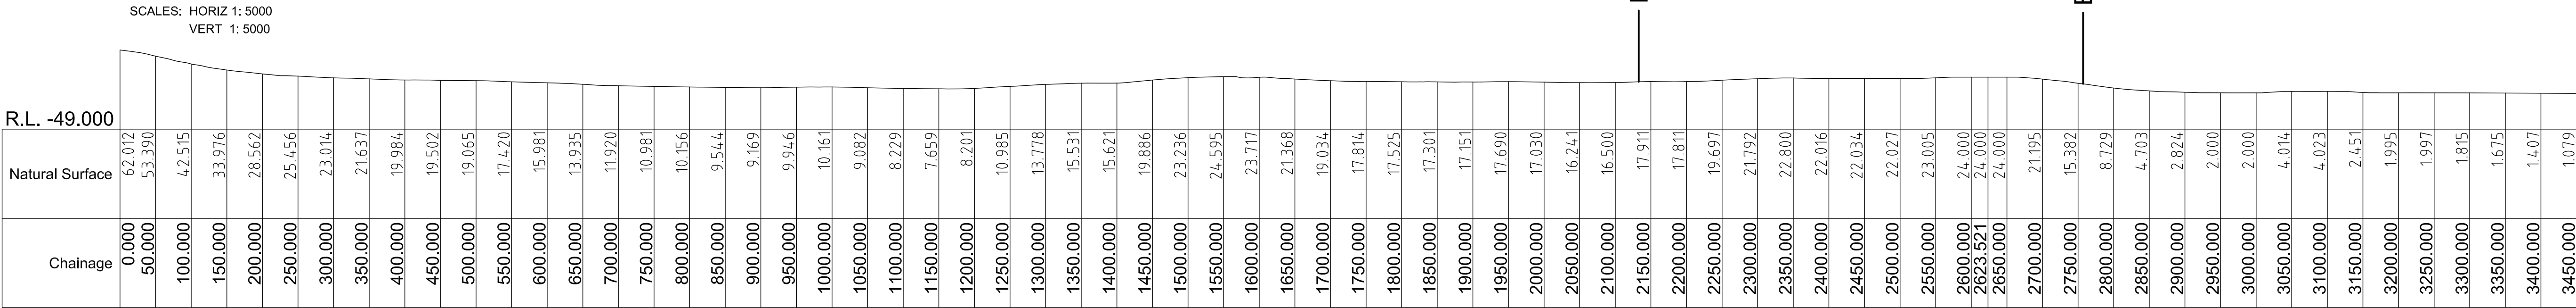

SECTION No.5 CH 0.000 TO 3450.000
SCALES: HORIZ 1: 5000
VERT 1: 5000

REDUCTION RATIO AS SHOWN DATUM:- CONTOUR INTERVAL:- ORIGIN:- :- R.L. DATE OF PLAN:- 10th JANUARY 2007	SURVEY		AMENDMENTS	BY	DATE
	DESIGN				
	DRAWN	L.M.			
	CHECK'D	G.B.			



RYGATE & WEST

(ULLADULLA) ABN 21 643 068 850
CONSULTING SURVEYORS, PLANNERS,
ROAD & DRAINAGE ENGINEERS

P.O. BOX 107, ULLADULLA N.S.W. 2539 DX 5534
266 GREEN STREET PH 02 44542137 FAX 02 44552916
email - rygate@shoalhaven.net.au mail@rygateandwest.com.au

HAZCORP PTY. LIMITED

SECTION No.5

NARRAWALLEE

CITY OF SHOALHAVEN

REF. No. U11550E



U11550 S5.DWG

ISSUE A



SHEET

1

OF 1 SHEETS

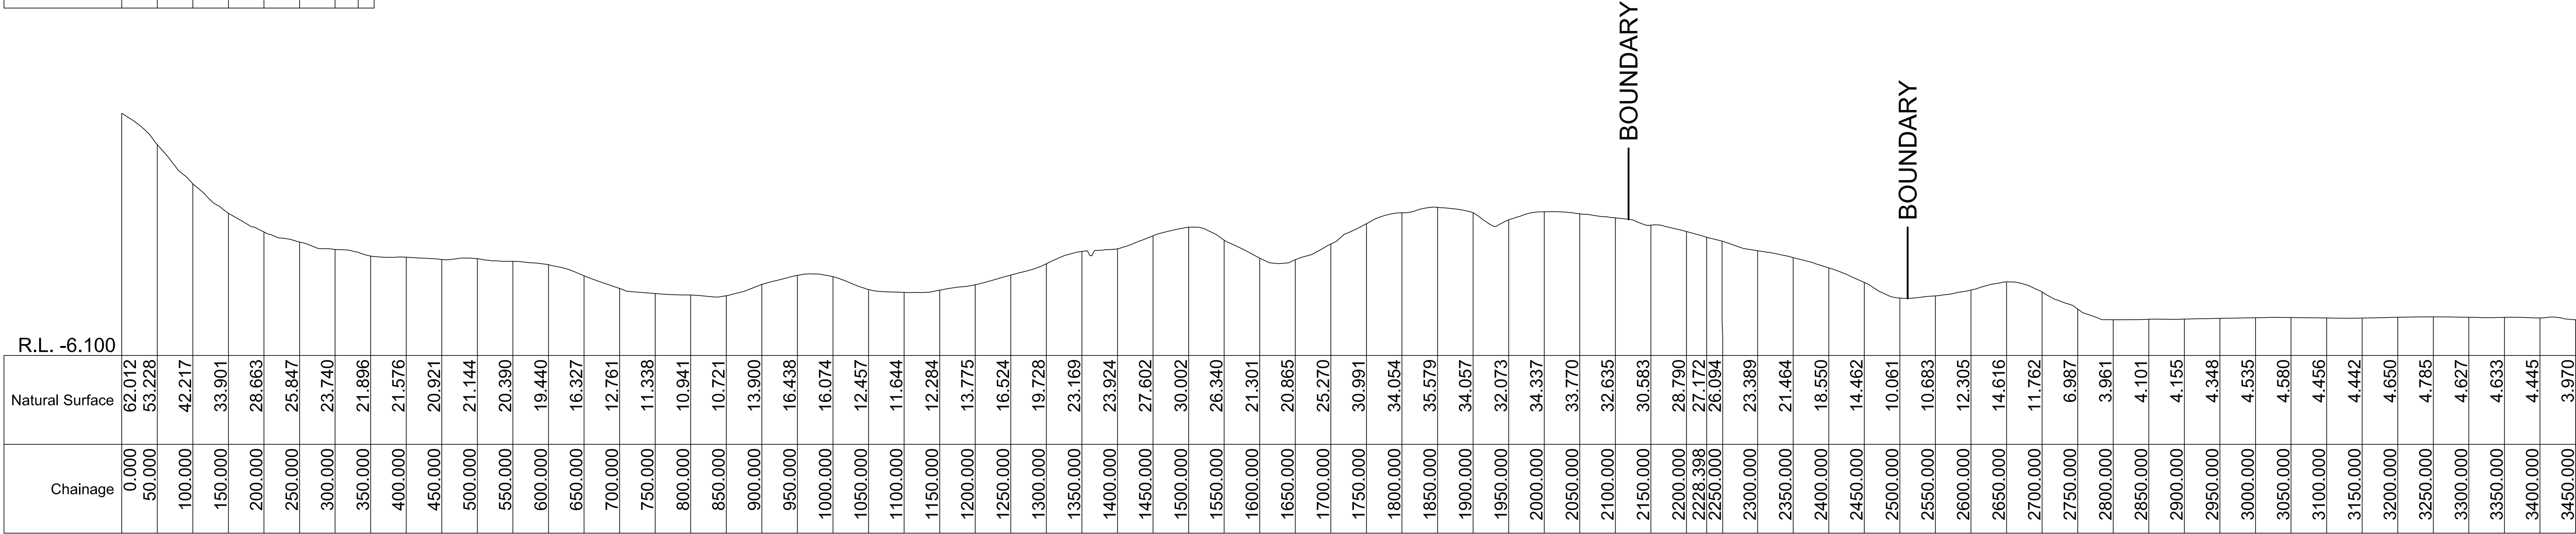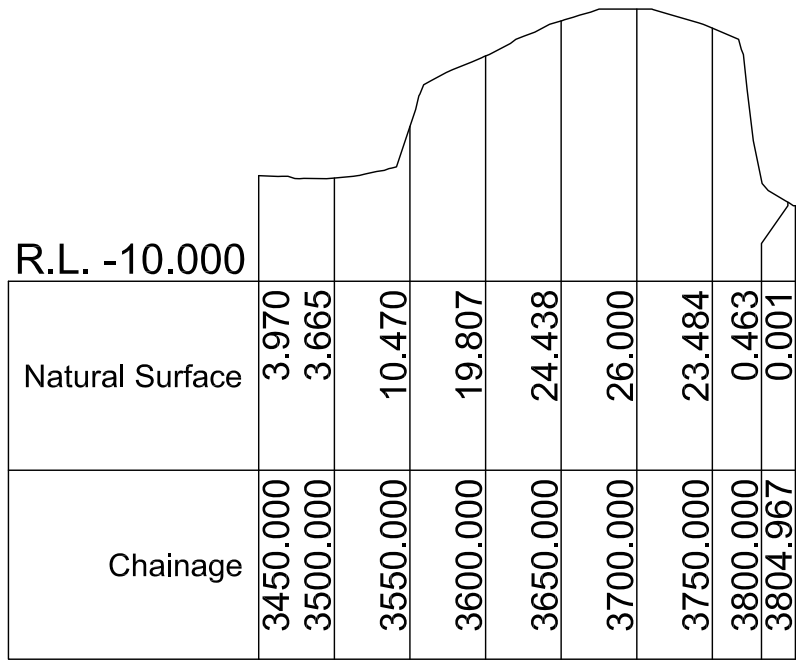

SCALES: HORIZ 1: 5000
VERT 1: 1000

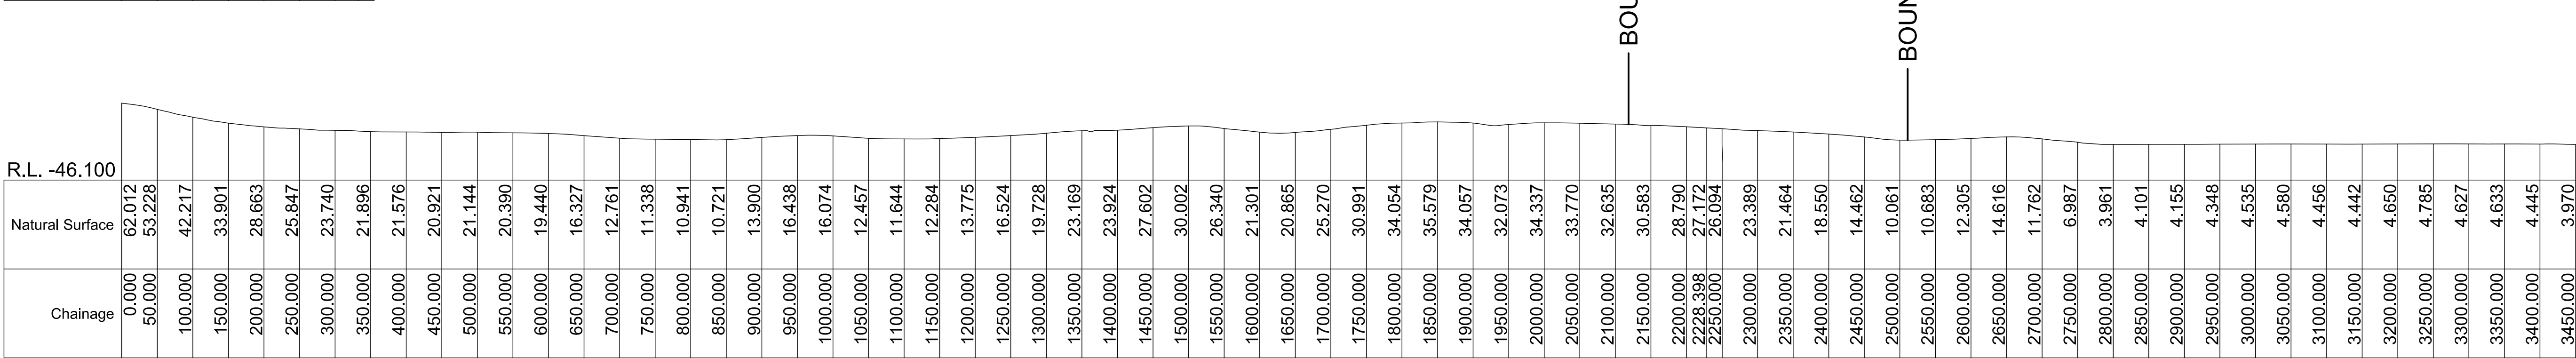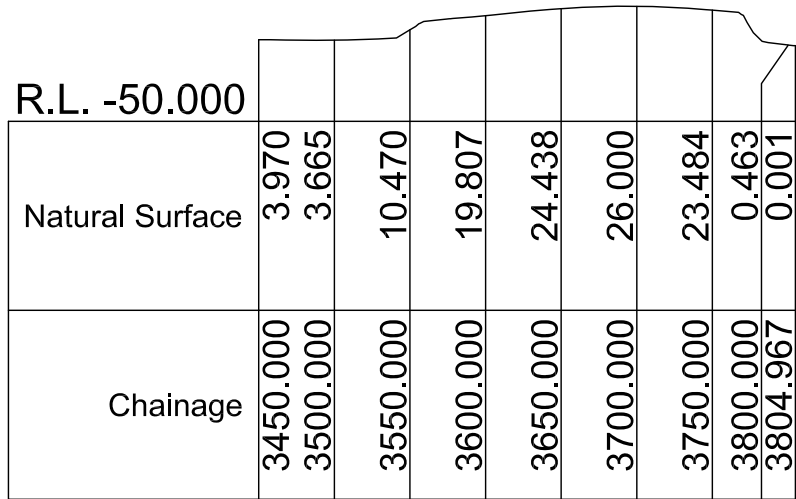

SECTION No.6 CH 0.000 TO 3450.000
SCALES: HORIZ 1: 5000
VERT 1: 5000

REDUCTION RATIO AS SHOWN DATUM:- CONTOUR INTERVAL:- ORIGIN:- :- R.L. DATE OF PLAN:- 10th JANUARY 2007	SURVEY		AMENDMENTS	BY	DATE
	DESIGN				
	DRAWN	L.M.			
	CHECK'D	G.B.			



RYGATE & WEST

(ULLADULLA) ABN 21 643 068 850

CONSULTING SURVEYORS, PLANNERS,
ROAD & DRAINAGE ENGINEERS

P.O. BOX 107, ULLADULLA N.S.W. 2539 DX 5534
266 GREEN STREET PH 02 44542137 FAX 02 44552916
email - rygate@shoalhaven.net.au mail@rygateandwest.com.au

HAZCORP PTY. LIMITED

SECTION No.6

NARRAWALLEE

CITY OF SHOALHAVEN

REF. No. U11550E


U11550 S6.DWG

ISSUE A


SHEET

1

OF 1 SHEETS

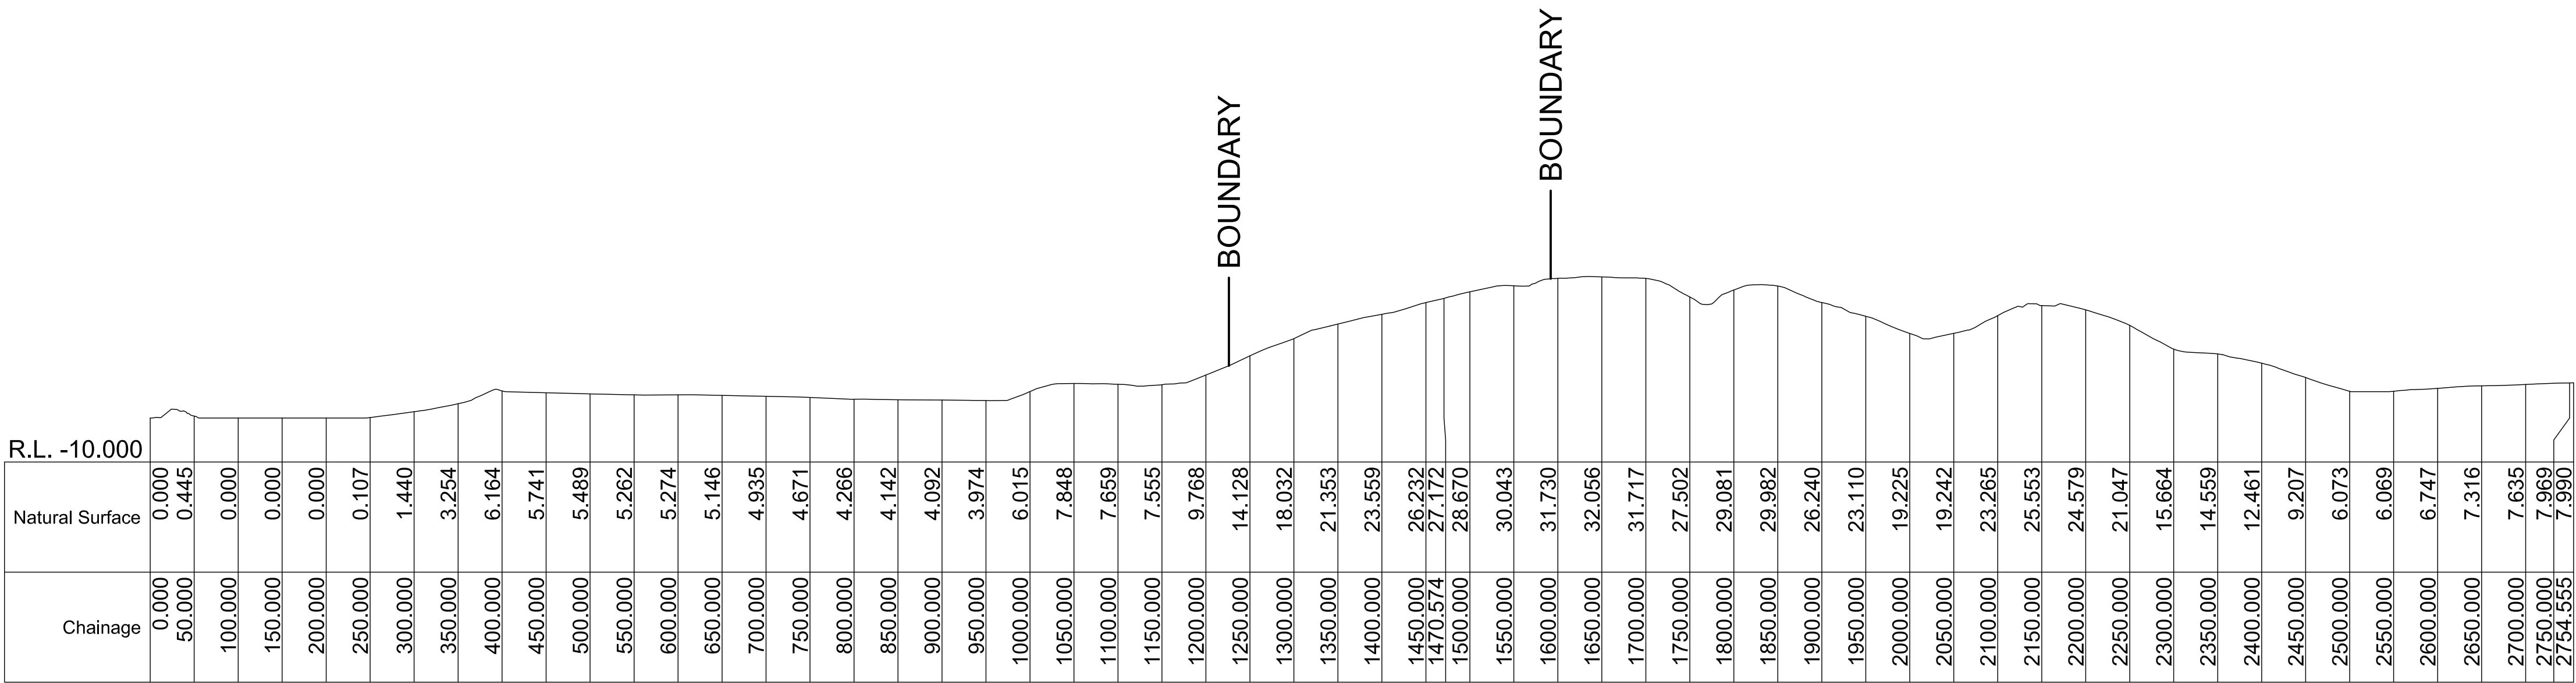

SCALES: HORIZ 1: 5000
VERT 1: 1000

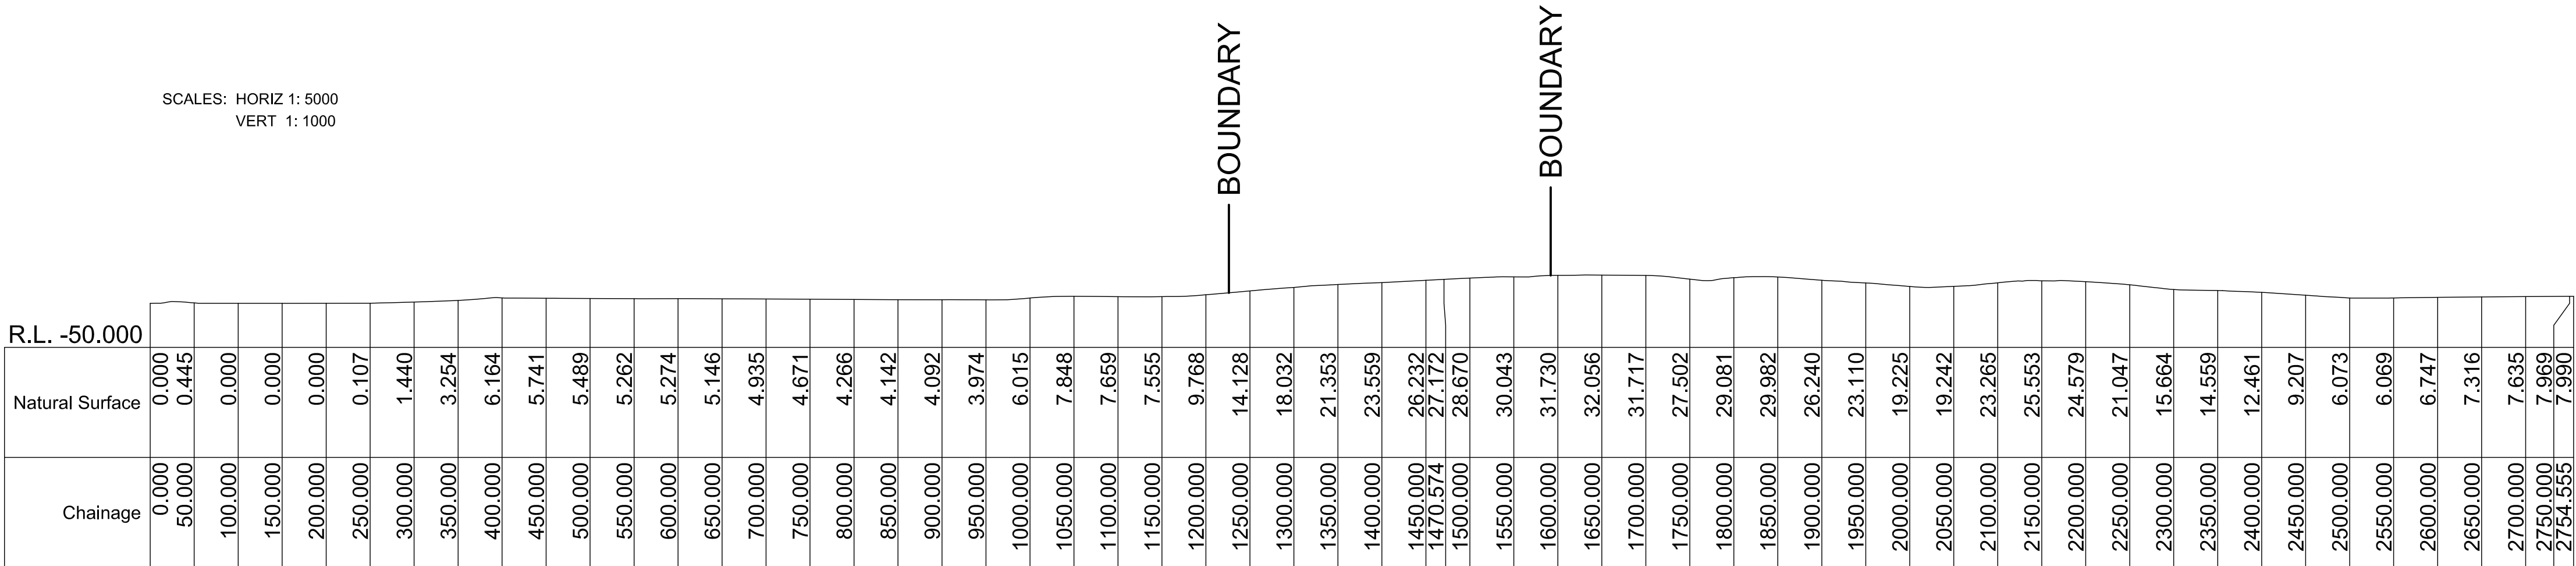

SECTION No.7 CH 0.000 TO 2754.555
SCALES: HORIZ 1: 5000
VERT 1: 5000

REDUCTION RATIO AS SHOWN DATUM:- CONTOUR INTERVAL:- ORIGIN:- :- R.L. DATE OF PLAN:- 10th JANUARY 2007	SURVEY		AMENDMENTS	BY	DATE
	DESIGN				
	DRAWN	L.M.			
	CHECK'D	G.B.			



RYGATE & WEST

(ULLADULLA) ABN 21 643 068 850
CONSULTING SURVEYORS, PLANNERS,
ROAD & DRAINAGE ENGINEERS

P.O. BOX 107, ULLADULLA N.S.W. 2539 DX 5534
266 GREEN STREET PH 02 44542137 FAX 02 44552916
email - rygate@shoalhaven.net.au mail@rygateandwest.com.au

HAZCORP PTY. LIMITED

SECTION No.7

NARRAWALLEE

CITY OF SHOALHAVEN

REF. No. U11550E


U11550 S7.DWG

ISSUE A


SHEET

1

OF 1 SHEETS

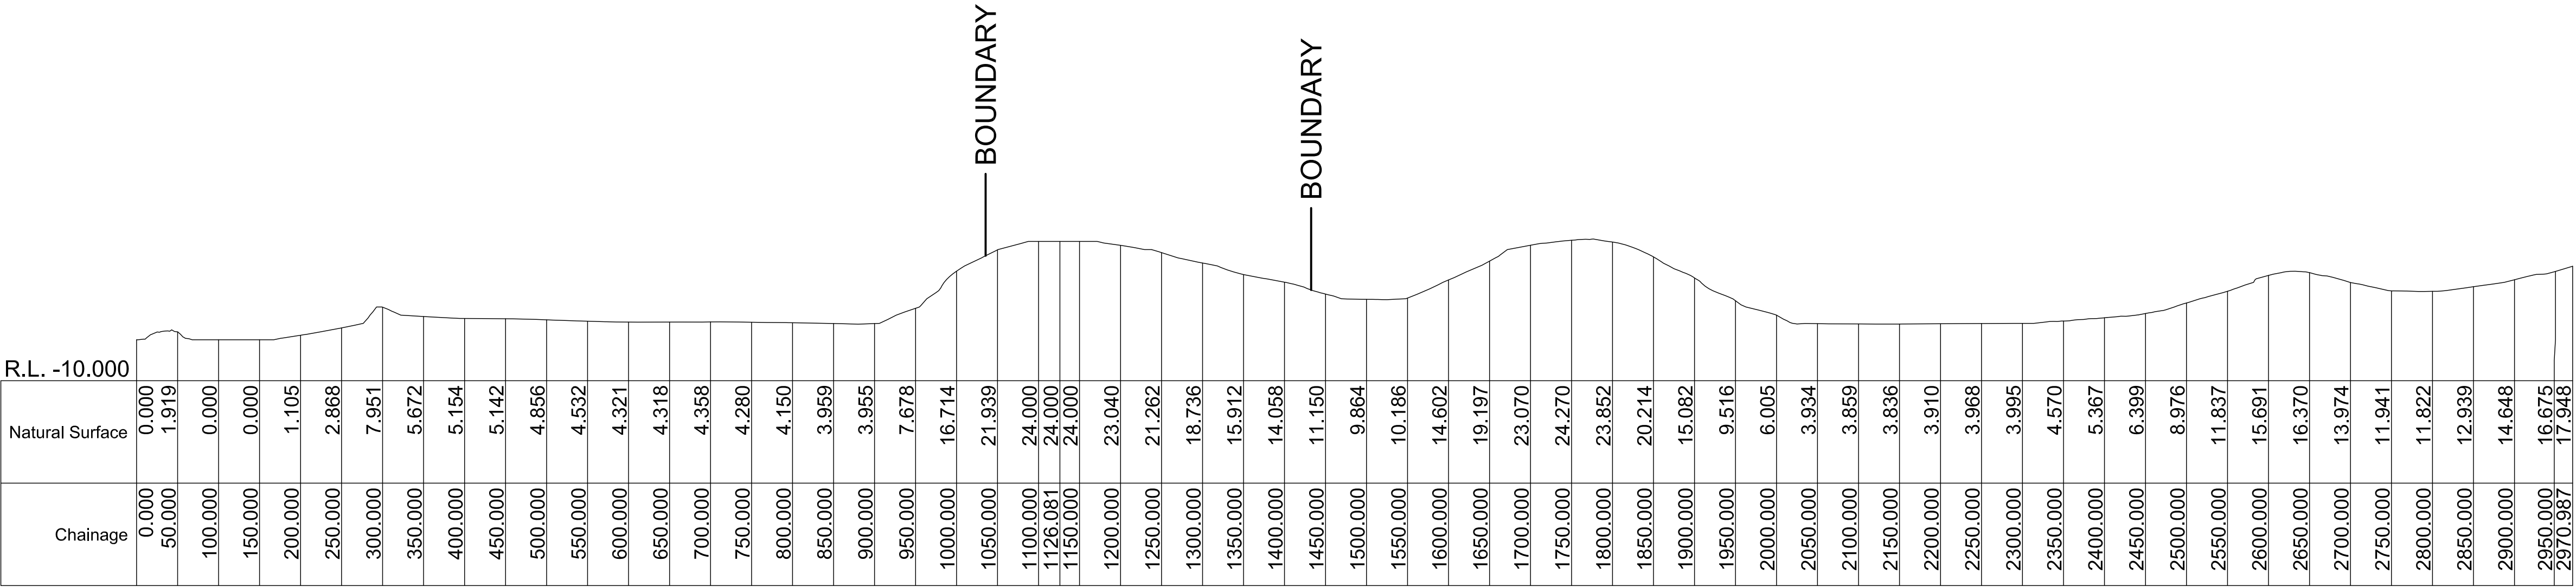

SCALES: HORIZ 1: 5000
VERT 1: 1000

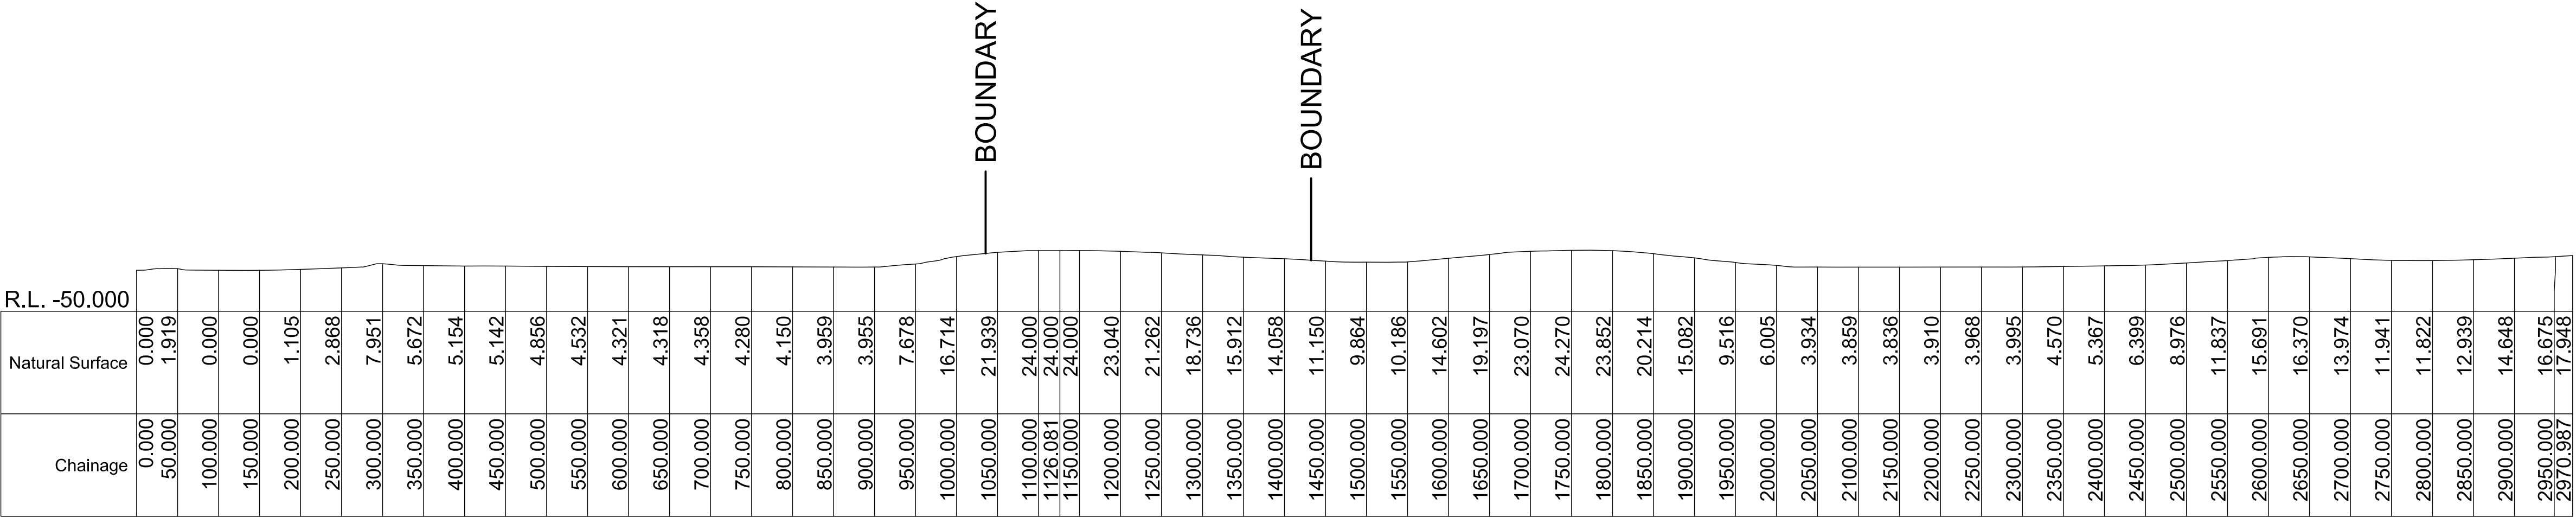

SECTION No.8 CH 0.000 TO 2970.987
SCALES: HORIZ 1: 5000
VERT 1: 5000

REDUCTION RATIO AS SHOWN DATUM:- CONTOUR INTERVAL:- ORIGIN:- :- R.L. DATE OF PLAN:- 18th DECEMBER 2006	SURVEY	S.T.	AMENDMENTS	BY	DATE
	DESIGN	G.B.			
	DRAWN	L.M.			
	CHECK'D	G.B.			



RYGATE & WEST

ULLADULLA

ABN 21 643 068 850

CONSULTING SURVEYORS, PLANNERS,
ROAD & DRAINAGE ENGINEERS

P.O. BOX 107, ULLADULLA N.S.W. 2539 DX 5534

266 GREEN STREET PH 02 44542137 FAX 02 44552916

email - rygate@shoalhaven.net.au mail@rygateandwest.com.au

HAZCORP PTY. LIMITED

SECTION No.8

NARRAWALLEE

CITY OF SHOALHAVEN

REF. No. U11550E

U11550 S8.DWG


ISSUE A

SHEET

1

OF 1 SHEETS

R.L. -4.000	
Natural Surface	16.274 18.999 18.820 15.671 10.466 6.003 6.211
Chainage	3450.000 3500.000 3550.000 3600.000 3650.000 3700.000 3722.229

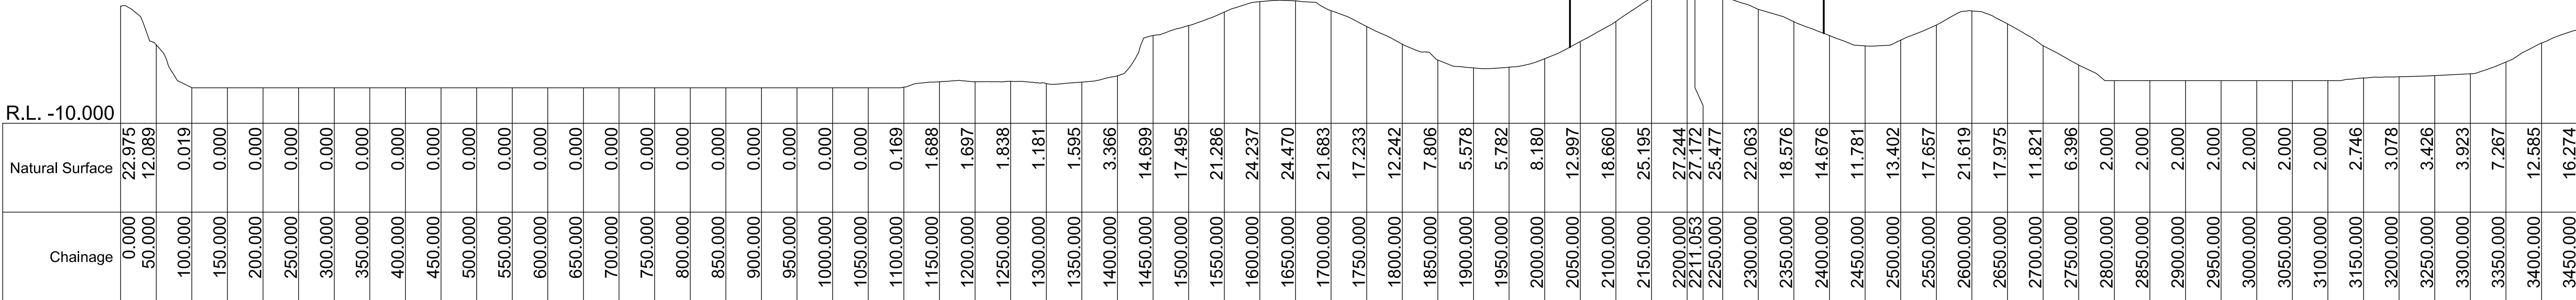

SCALES: HORIZ 1: 5000
VERT 1: 1000

R.L. -44.000	
Natural Surface	16.274 18.999 18.820 15.671 10.466 6.003 6.211
Chainage	3450.000 3500.000 3550.000 3600.000 3650.000 3700.000 3722.229



SECTION No.9 CH 0.000 TO 3450.000
SCALES: HORIZ 1: 5000
VERT 1: 5000

REDUCTION RATIO AS SHOWN DATUM:- CONTOUR INTERVAL:- ORIGIN:- :- R.L. DATE OF PLAN:- 10th JANUARY 2007	SURVEY		AMENDMENTS	BY	DATE
	DESIGN				
	DRAWN	L.M.			
	CHECK'D	G.B.			



RYGATE & WEST

(ULLADULLA) ABN 21 643 068 850
CONSULTING SURVEYORS, PLANNERS,
ROAD & DRAINAGE ENGINEERS

P.O. BOX 107, ULLADULLA N.S.W. 2539 DX 5534
266 GREEN STREET PH 02 44542137 FAX 02 44552916
email - rygate@shoalhaven.net.au mail@rygateandwest.com.au

HAZCORP PTY. LIMITED

SECTION No.9

NARRAWALLEE

CITY OF SHOALHAVEN

REF. No. U11550E

U11550 S9.DWG

ISSUE A

SHEET

1

OF 1 SHEETS